


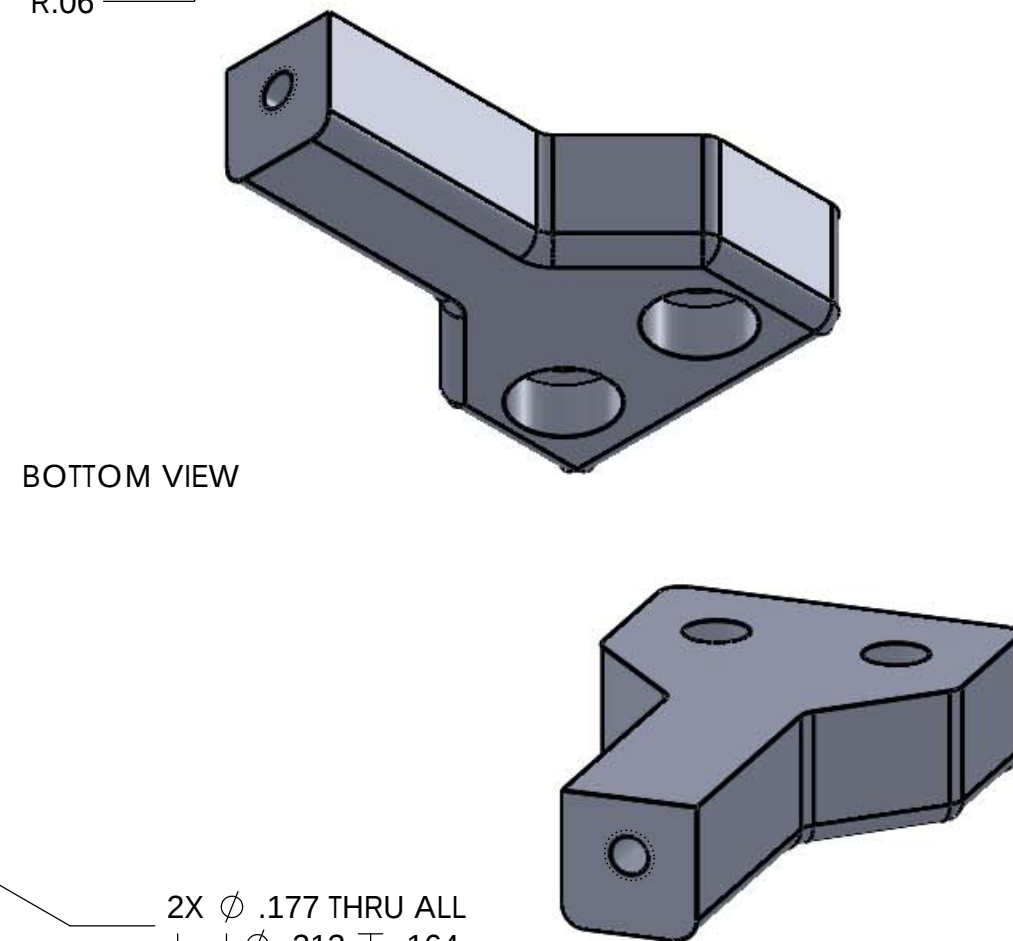

FRONT VIEW

The front view shows three rectangular parts with rounded ends. The central part has a hole. A leader line points from the hole to the dimension text.

$\varnothing .107 \begin{smallmatrix} \nabla \\ \nabla \end{smallmatrix} .550$
6-32 UNC $\begin{smallmatrix} \nabla \\ \nabla \end{smallmatrix} .500$

ITEM NO.	QTY.	PART NO.	DESCRIPTION	VENDOR	MATERIAL SPECIFICATION	
BILL OF MATERIALS						
Shop / Q.C.		UNLESS OTHERWISE SPECIFIED TOLERANCES ARE:			Monterey Bay Aquarium Research Institute MBARI 7700 Sandholdt RD. Moss Landing, CA 95039 PH: (831) 775-1700 	
Inspector		1 PLACE DIM ±1/16	2 PLACE DIM ±.02	3 PLACE DIM ±.005		ANGLES ±1°
Shop Foreman		1. DIMENSIONS ARE IN INCHES				
Engineer		2. DIMENSION LIMITS HELD AFTER PLATING.				
		3. REMOVE BURRS AND SHARP EDGES .015 MAX.			DRAWING TITLE	
		4. MACHINED FILLET RADII .0150- .030.				
NEXT ASSY Description	NEXT ASSY Number	5. MACHINED DIAMETERS ON A COMMON CENTERLINE CONCENTRIC WITHIN .005				
		6. PERPENDICULARITY & PARALLELISM OF MACHINED SURFACES .002 PER INCH. MAX .012 INCHES FOR SINGLE SURFACE.				
Application		DO NOT SCALE DRAWING		WEIGHT lb.	SIZE B DWG. NO. .DWG	REV.
					SCALE 2:1 CAD FILE: MECH ENG ON TORNADO	SHEET 1 OF 1