
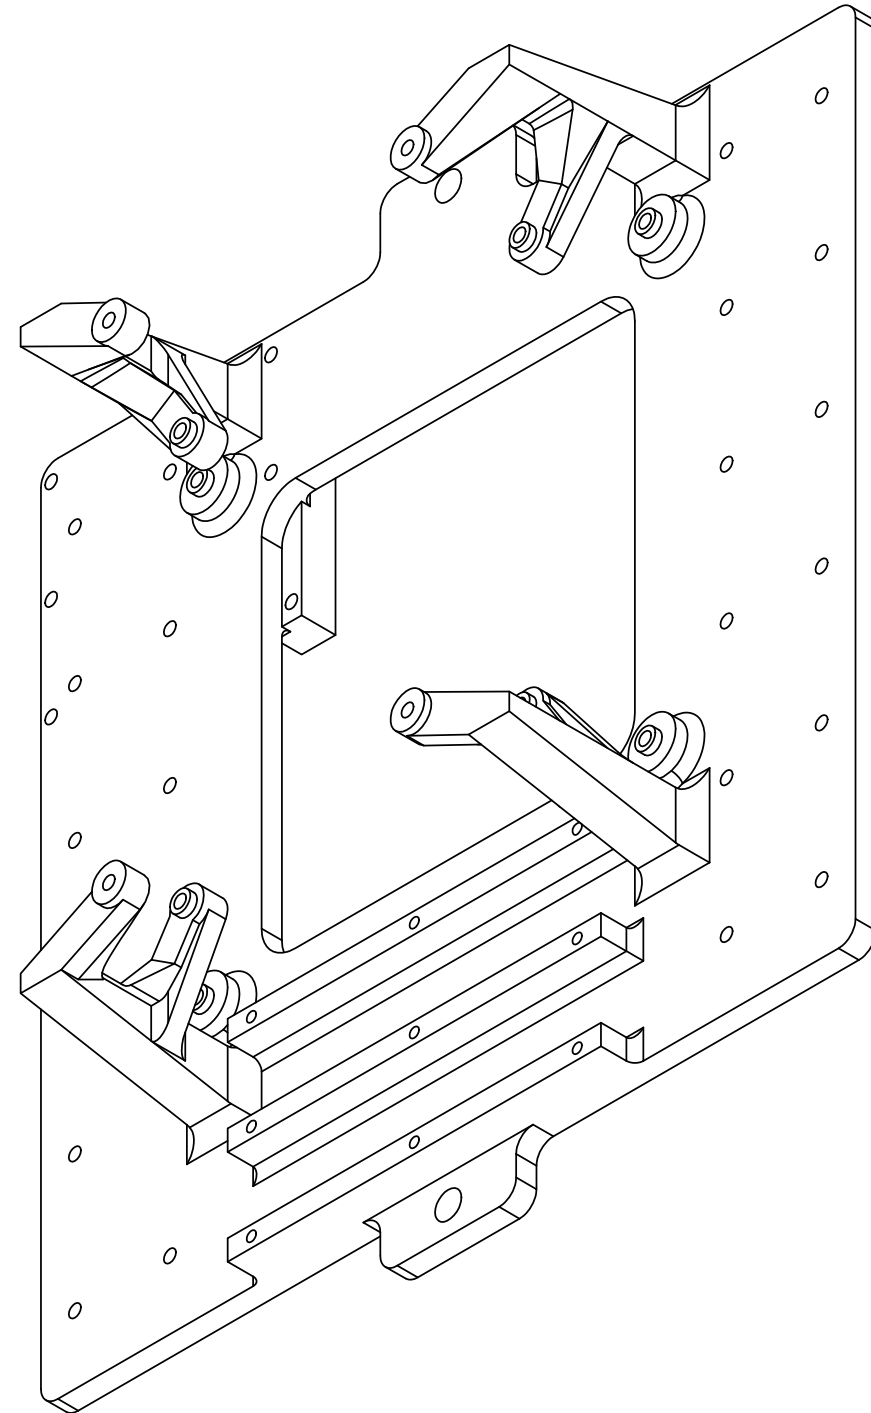
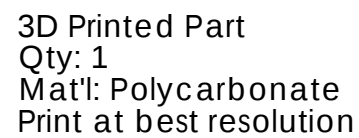
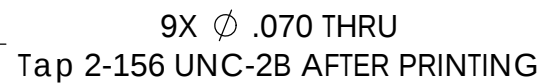


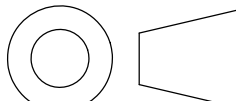

BILL OF MATERIALS											
NEXT ASSY Description	NEXT ASSY Number	UNLESS OTHERWISE SPECIFIED TOLERANCES ARE:				APPROVALS		DATE		Monterey Bay Aquarium Research Institute M B A R I 7700 Sandholdt Rd. Moss Landing, CA 95039 831 775-1922	
						DRAWN	Gene M.				
		1 PLACE DIM ±1/16	2 PLACE DIM ±.02	3 PLACE DIM ±.005	ANGLES ±1°	ENGINEER	Gene M.				
THIRD ANGLE PROJECTION		1. DIMENSIONS ARE IN INCHES 2. DIMENSION LIMITS HELD AFTER PLATING. 3. REMOVE BURRS AND SHARP EDGES .015 MAX. 4. MACHINED FILLET RADII .0150-.030. 5. MACHINED DIAMETERS ON A COMMON CENTERLINE CONCENTRIC WITHIN .005 6. PERPENDICULARITY & PARALLELISM OF MACHINED SURFACES .002 PER INCH. MAX .012 INCHES FOR SINGLE SURFACE.				CHECKED					
						PROJECT NO.					
						PROJECT	Coastal Profiling Float				
		DO NOT SCALE DRAWING				MAT'L		SIZE B	DWG. NO.	REV. A.01	
								SCALE 1:2	CAD FILE:	SHEET 1 OF 1	

Status: