
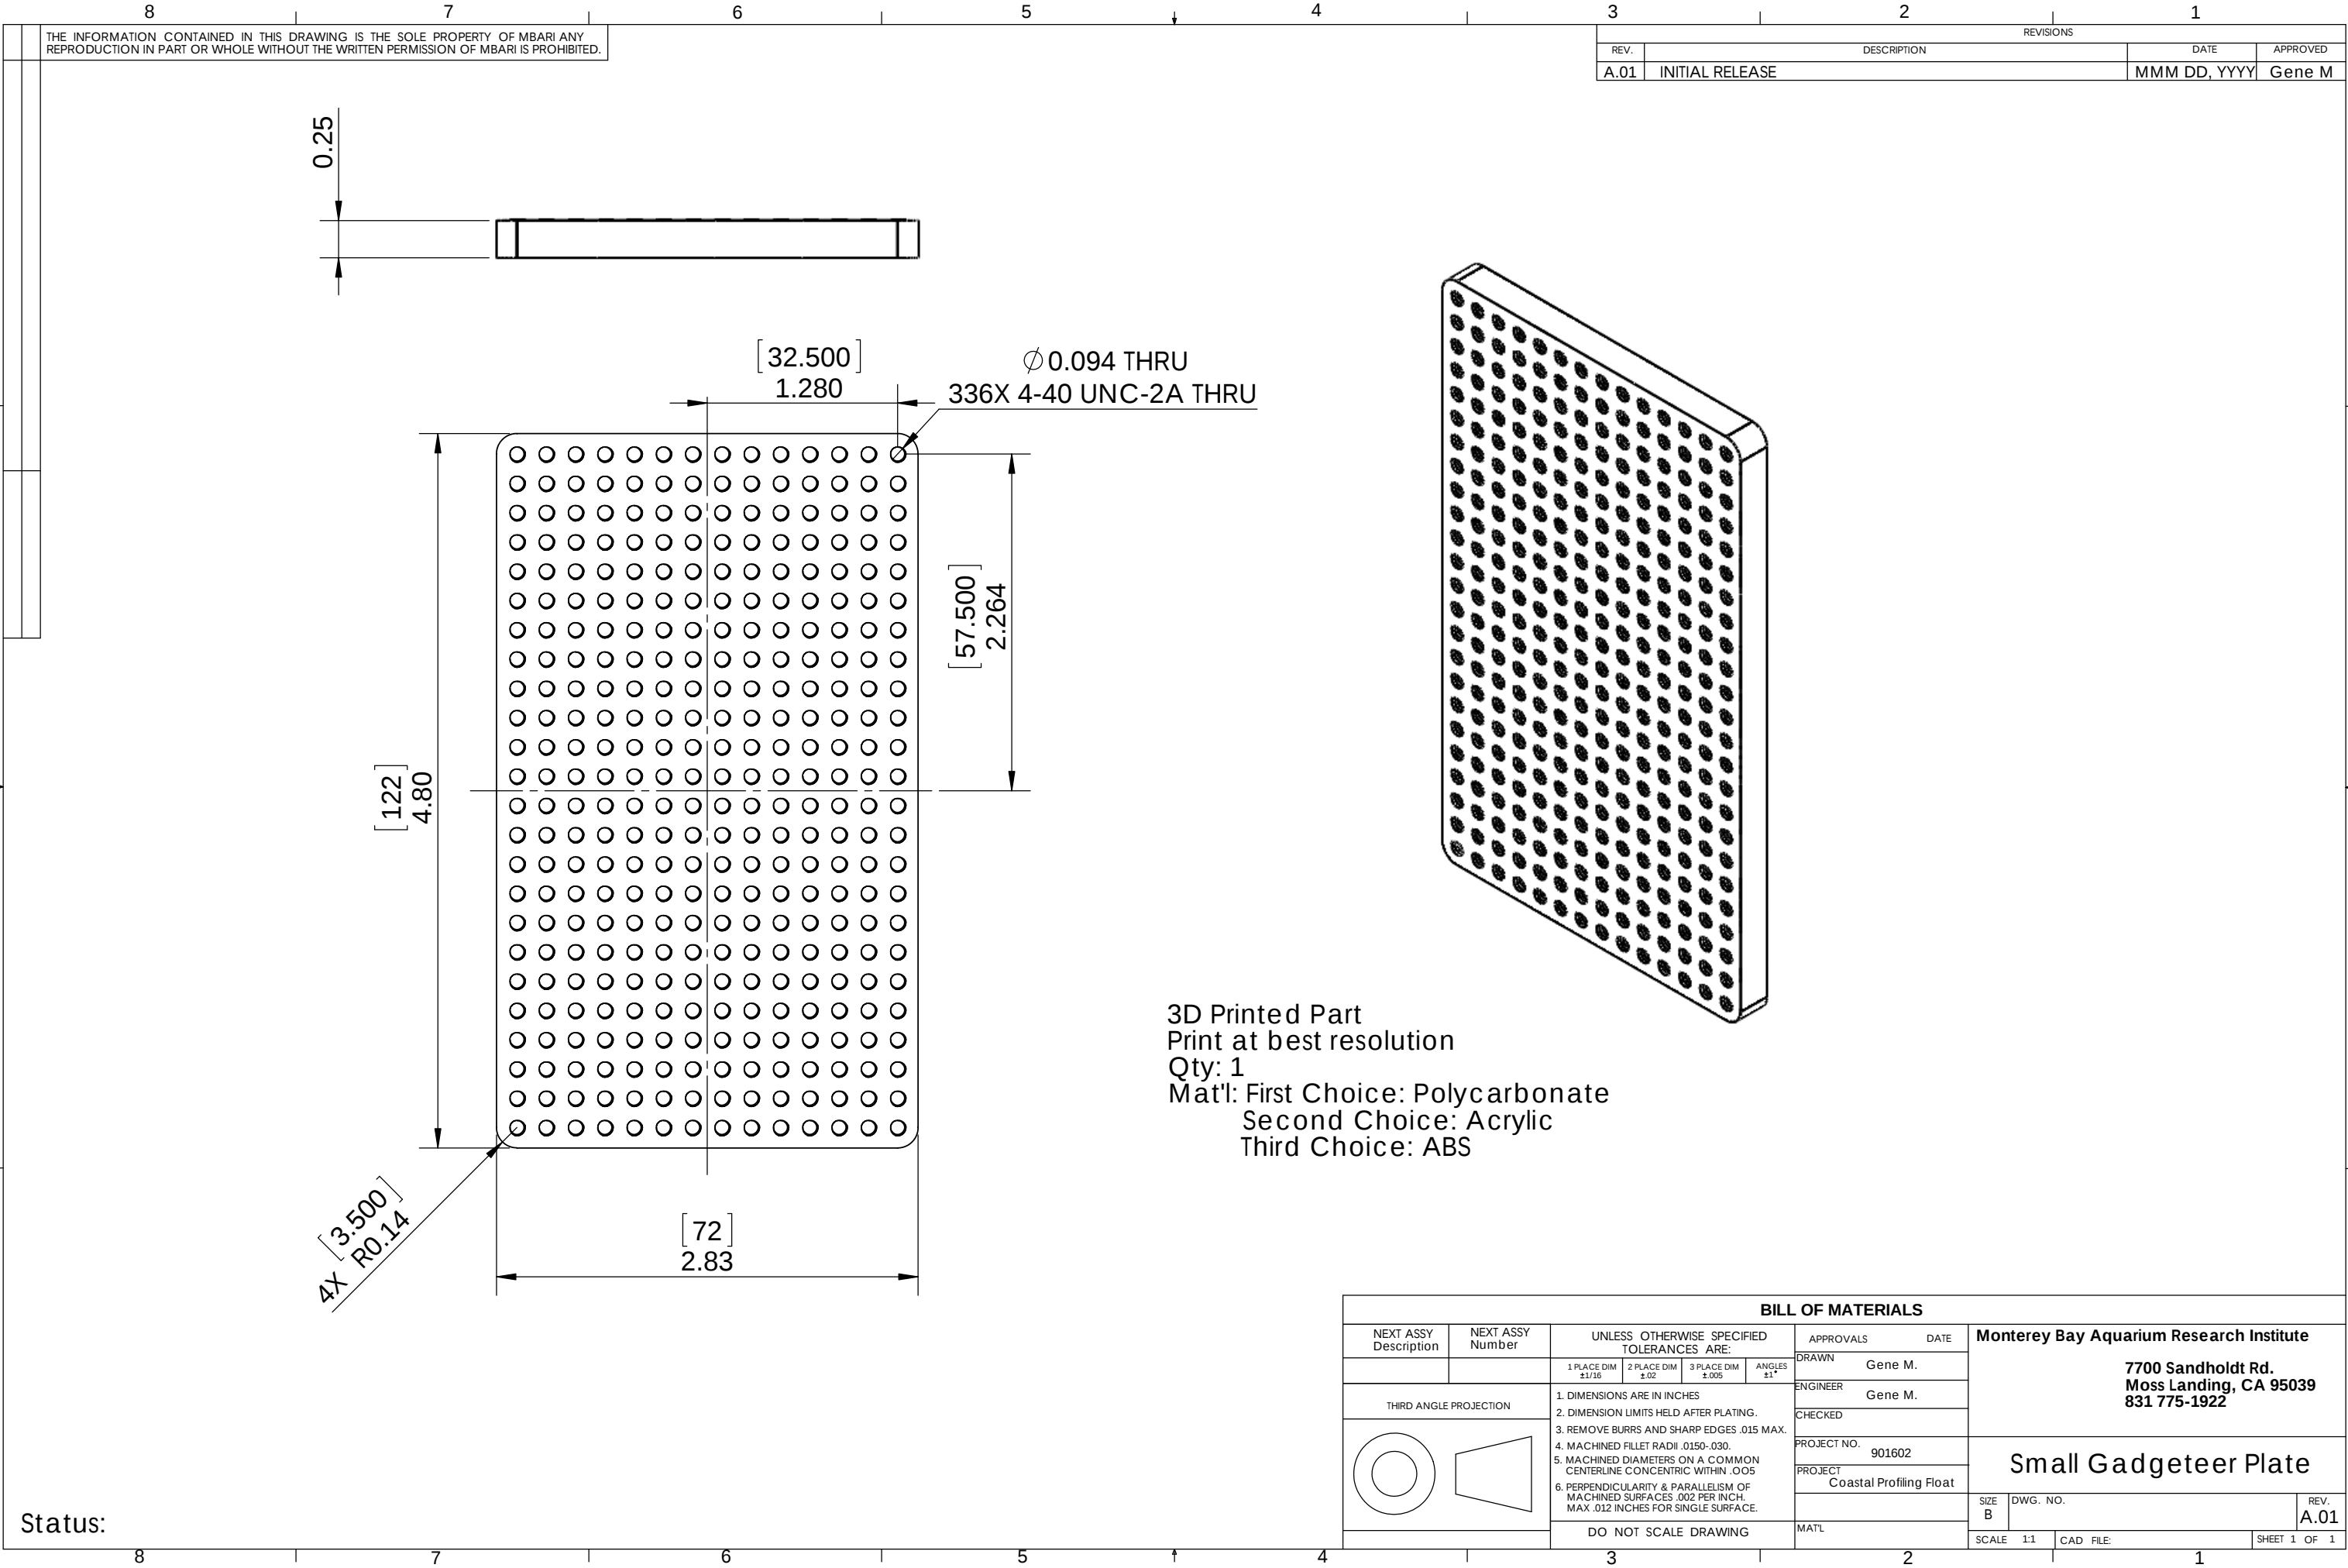


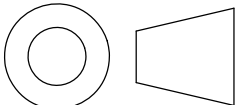

THE INFORMATION CONTAINED IN THIS DRAWING IS THE SOLE PROPERTY OF MBARI ANY REPRODUCTION IN PART OR WHOLE WITHOUT THE WRITTEN PERMISSION OF MBARI IS PROHIBITED.

| REVISIONS |                 |              |          |
|-----------|-----------------|--------------|----------|
| REV.      | DESCRIPTION     | DATE         | APPROVED |
| A.01      | INITIAL RELEASE | MMM DD, YYYY | Gene M   |

3D Printed Part  
Print at best resolution  
Qty: 1  
Mat'l: First Choice: Polycarbonate  
Second Choice: Acrylic  
Third Choice: ABS

| BILL OF MATERIALS                                                                     |                  |   |                     |                      |               |             |         |           |  |   |          |                       |  |              |
|---------------------------------------------------------------------------------------|------------------|---|---------------------|----------------------|---------------|-------------|---------|-----------|--|---|----------|-----------------------|--|--------------|
| NEXT ASSY Description                                                                 | NEXT ASSY Number | UNLESS OTHERWISE SPECIFIED TOLERANCES ARE:   |                     |                      |               | APPROVALS   |         | DATE      |  | Monterey Bay Aquarium Research Institute<br><br>7700 Sandholdt Rd.<br>Moss Landing, CA 95039<br>831 775-1922 |          |                       |  |              |
|                                                                                       |                  | 1 PLACE DIM<br>±1/16   | 2 PLACE DIM<br>±.02 | 3 PLACE DIM<br>±.005 | ANGLES<br>±1° | DRAWN       | Gene M. |           |  |   |          |                       |  |              |
| THIRD ANGLE PROJECTION                                                                |                  | 1. DIMENSIONS ARE IN INCHES<br>2. DIMENSION LIMITS HELD AFTER PLATING.<br>3. REMOVE BURRS AND SHARP EDGES .015 MAX.<br>4. MACHINED FILLET RADII .0150-.030.<br>5. MACHINED DIAMETERS ON A COMMON CENTERLINE CONCENTRIC WITHIN .005<br>6. PERPENDICULARITY & PARALLELISM OF MACHINED SURFACES .002 PER INCH. MAX .012 INCHES FOR SINGLE SURFACE. |                     |                      |               | ENGINEER    |         | Gene M.   |  |   |          |                       |  |              |
|                                                                                       |                  |   |                     |                      |               | CHECKED     |         |           |  |   |          |                       |  |              |
|  |                  |   |                     |                      |               | PROJECT NO. |         | 901602    |  | PROJECT<br>Coastal Profiling Float                                                                           |          | Small Gadgeteer Plate |  |              |
|                                                                                       |                  |   |                     |                      |               | PROJECT     |         |           |  |   |          |                       |  |              |
|                                                                                       |                  | DO NOT SCALE DRAWING   |                     |                      |               | MAT'L       |         |           |  | SIZE<br>B   | DWG. NO. |                       |  | REV.<br>A.01 |
|                                                                                       |                  |   |                     |                      |               | SCALE 1:1   |         | CAD FILE: |  | SHEET 1 OF 1                                                                                                 |          |                       |  |              |

Status: