



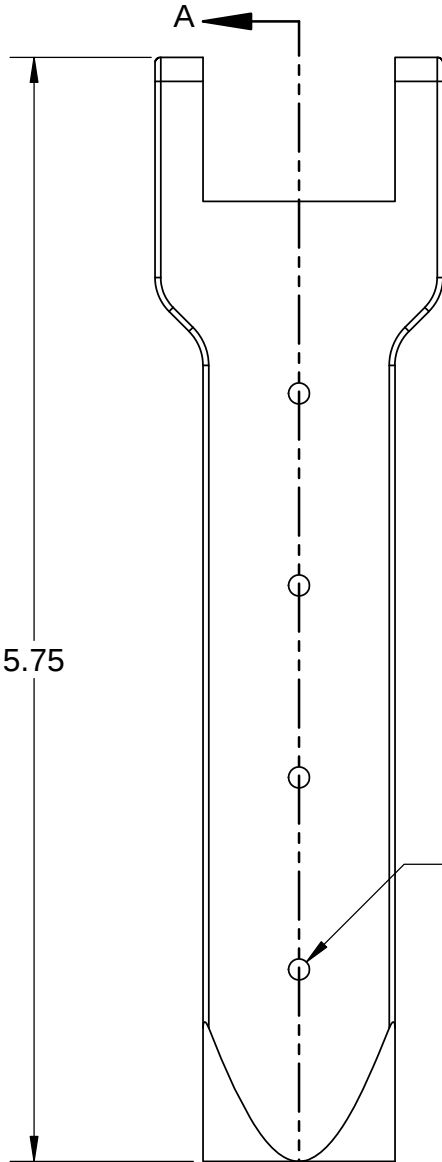

Ø .19 THRU ALL

3D
Pri
Q
M
No

BILL OF MATERIALS	
<table border="1"> <tr> <td> <table border="1"> <tr> <td>NEXT ASSY Description</td> <td>NEXT ASSY Number</td> </tr> <tr> <td colspan="2">THIRD ANGLE PROJECTION</td> </tr> <tr> <td colspan="2"> </td> </tr> </table> </td> <td colspan="3"> UNLESS OTHERWISE SPECIFIED TOLERANCES ARE: <table border="1"> <tr> <td>1 PLACE DIM ±1/32</td> <td>2 PLACE DIM ±.02</td> <td>3 PLACE DIM ±.005</td> <td>ANGLES ±1°</td> </tr> </table> </td> <td colspan="2"> APPROVALS DATE <table border="1"> <tr> <td>DRAWN</td> <td>Gene M.</td> </tr> <tr> <td>ENGINEER</td> <td>Gene M.</td> </tr> <tr> <td>CHECKED</td> <td></td> </tr> <tr> <td>PROJECT NO.</td> <td>901206</td> </tr> <tr> <td>PROJECT</td> <td>Coastal Profiling Float</td> </tr> <tr> <td></td> <td></td> </tr> <tr> <td>MAT'L</td> <td></td> </tr> </table> </td> <td colspan="4"> Monterey Bay Aquarium Research Institute M B A R I 7700 Sandholdt Rd. Moss Landing, CA 95039 831 775-1922 Square Tube Extension </td> </tr> <tr> <td colspan="3"> 1. DIMENSIONS ARE IN INCHES 2. DIMENSION LIMITS HELD AFTER PLATING. 3. REMOVE BURRS AND SHARP EDGES .015 MAX. 4. MACHINED FILLET RADII .0150-.030. 5. MACHINED DIAMETERS ON A COMMON CENTERLINE CONCENTRIC WITHIN .005 6. PERPENDICULARITY & PARALLELISM OF MACHINED SURFACES .002 PER INCH. MAX. .012 INCHES FOR SINGLE SURFACE. </td> <td colspan="2">DO NOT SCALE DRAWING</td> <td colspan="4"> SIZE B DWG. NO. REV. SCALE 1:1 CAD FILE: SHEET 1 OF 1 </td> </tr> </table>	<table border="1"> <tr> <td>NEXT ASSY Description</td> <td>NEXT ASSY Number</td> </tr> <tr> <td colspan="2">THIRD ANGLE PROJECTION</td> </tr> <tr> <td colspan="2"> </td> </tr> </table>	NEXT ASSY Description	NEXT ASSY Number	THIRD ANGLE PROJECTION				UNLESS OTHERWISE SPECIFIED TOLERANCES ARE: <table border="1"> <tr> <td>1 PLACE DIM ±1/32</td> <td>2 PLACE DIM ±.02</td> <td>3 PLACE DIM ±.005</td> <td>ANGLES ±1°</td> </tr> </table>			1 PLACE DIM ±1/32	2 PLACE DIM ±.02	3 PLACE DIM ±.005	ANGLES ±1°	APPROVALS DATE <table border="1"> <tr> <td>DRAWN</td> <td>Gene M.</td> </tr> <tr> <td>ENGINEER</td> <td>Gene M.</td> </tr> <tr> <td>CHECKED</td> <td></td> </tr> <tr> <td>PROJECT NO.</td> <td>901206</td> </tr> <tr> <td>PROJECT</td> <td>Coastal Profiling Float</td> </tr> <tr> <td></td> <td></td> </tr> <tr> <td>MAT'L</td> <td></td> </tr> </table>		DRAWN	Gene M.	ENGINEER	Gene M.	CHECKED		PROJECT NO.	901206	PROJECT	Coastal Profiling Float			MAT'L		Monterey Bay Aquarium Research Institute M B A R I 7700 Sandholdt Rd. Moss Landing, CA 95039 831 775-1922 Square Tube Extension				1. DIMENSIONS ARE IN INCHES 2. DIMENSION LIMITS HELD AFTER PLATING. 3. REMOVE BURRS AND SHARP EDGES .015 MAX. 4. MACHINED FILLET RADII .0150-.030. 5. MACHINED DIAMETERS ON A COMMON CENTERLINE CONCENTRIC WITHIN .005 6. PERPENDICULARITY & PARALLELISM OF MACHINED SURFACES .002 PER INCH. MAX. .012 INCHES FOR SINGLE SURFACE.			DO NOT SCALE DRAWING		SIZE B DWG. NO. REV. SCALE 1:1 CAD FILE: SHEET 1 OF 1			
<table border="1"> <tr> <td>NEXT ASSY Description</td> <td>NEXT ASSY Number</td> </tr> <tr> <td colspan="2">THIRD ANGLE PROJECTION</td> </tr> <tr> <td colspan="2"> </td> </tr> </table>	NEXT ASSY Description	NEXT ASSY Number	THIRD ANGLE PROJECTION				UNLESS OTHERWISE SPECIFIED TOLERANCES ARE: <table border="1"> <tr> <td>1 PLACE DIM ±1/32</td> <td>2 PLACE DIM ±.02</td> <td>3 PLACE DIM ±.005</td> <td>ANGLES ±1°</td> </tr> </table>			1 PLACE DIM ±1/32	2 PLACE DIM ±.02	3 PLACE DIM ±.005	ANGLES ±1°	APPROVALS DATE <table border="1"> <tr> <td>DRAWN</td> <td>Gene M.</td> </tr> <tr> <td>ENGINEER</td> <td>Gene M.</td> </tr> <tr> <td>CHECKED</td> <td></td> </tr> <tr> <td>PROJECT NO.</td> <td>901206</td> </tr> <tr> <td>PROJECT</td> <td>Coastal Profiling Float</td> </tr> <tr> <td></td> <td></td> </tr> <tr> <td>MAT'L</td> <td></td> </tr> </table>		DRAWN	Gene M.	ENGINEER	Gene M.	CHECKED		PROJECT NO.	901206	PROJECT	Coastal Profiling Float			MAT'L		Monterey Bay Aquarium Research Institute M B A R I 7700 Sandholdt Rd. Moss Landing, CA 95039 831 775-1922 Square Tube Extension													
NEXT ASSY Description	NEXT ASSY Number	
THIRD ANGLE PROJECTION	
1 PLACE DIM ±1/32	2 PLACE DIM ±.02	3 PLACE DIM ±.005	ANGLES ±1°	
DRAWN	Gene M.	
ENGINEER	Gene M.	
CHECKED	
PROJECT NO.	901206	
PROJECT	Coastal Profiling Float	
MAT'L	
1. DIMENSIONS ARE IN INCHES 2. DIMENSION LIMITS HELD AFTER PLATING. 3. REMOVE BURRS AND SHARP EDGES .015 MAX. 4. MACHINED FILLET RADII .0150-.030. 5. MACHINED DIAMETERS ON A COMMON CENTERLINE CONCENTRIC WITHIN .005 6. PERPENDICULARITY & PARALLELISM OF MACHINED SURFACES .002 PER INCH. MAX. .012 INCHES FOR SINGLE SURFACE.			DO NOT SCALE DRAWING		SIZE B DWG. NO. REV. SCALE 1:1 CAD FILE: SHEET 1 OF 1																																						

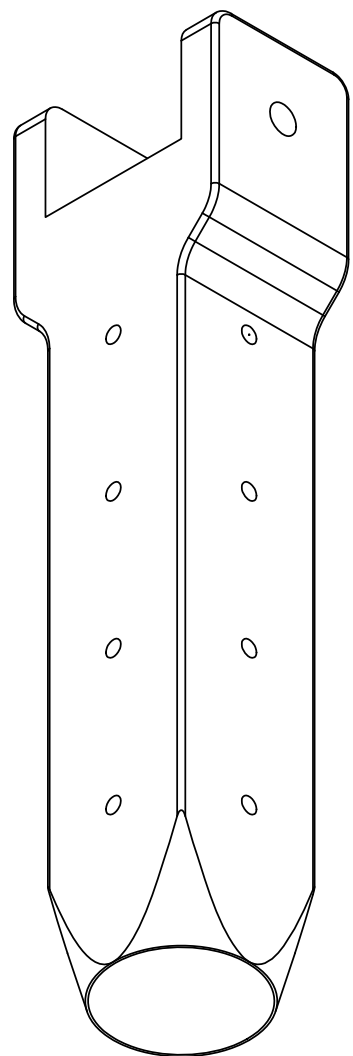

3D Printed part
Print at best resolution
Qty: 1
Mat'l: Polycarbonate

Note: Drill and tap 8X 8-32 UNC-2B after printing