

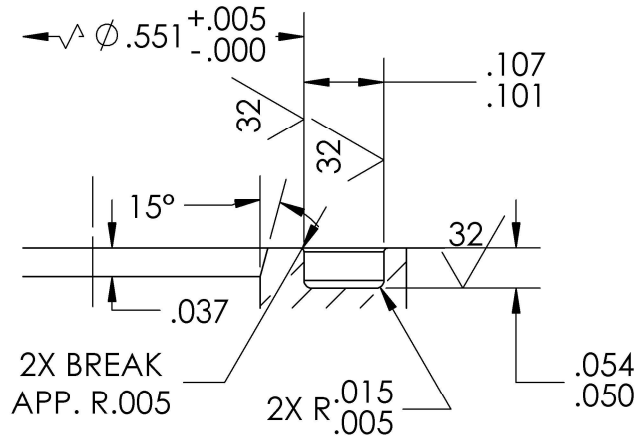


THE INFORMATION CONTAINED IN THIS DRAWING IS THE SOLE PROPERTY OF MBARI. ANY REPRODUCTION IN PART OR WHOLE WITHOUT THE WRITTEN PERMISSION OF MBARI IS PROHIBITED.



8X ϕ .144 THRU
ON A ϕ .961 B.C.

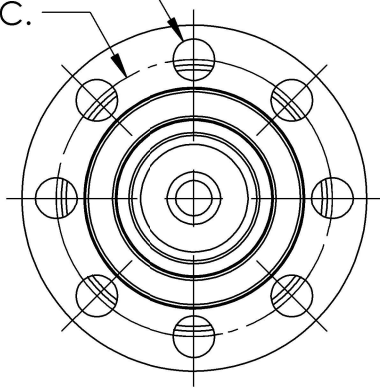



DETAIL B
SCALE 4 : 1
2-015 O-RING

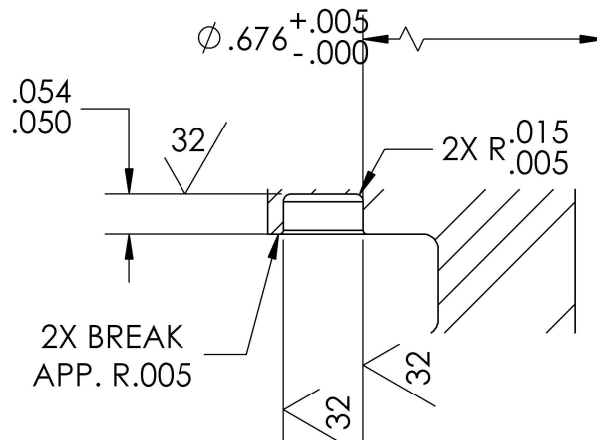

DETAIL C
SCALE 4 : 1
2-017 O-RING

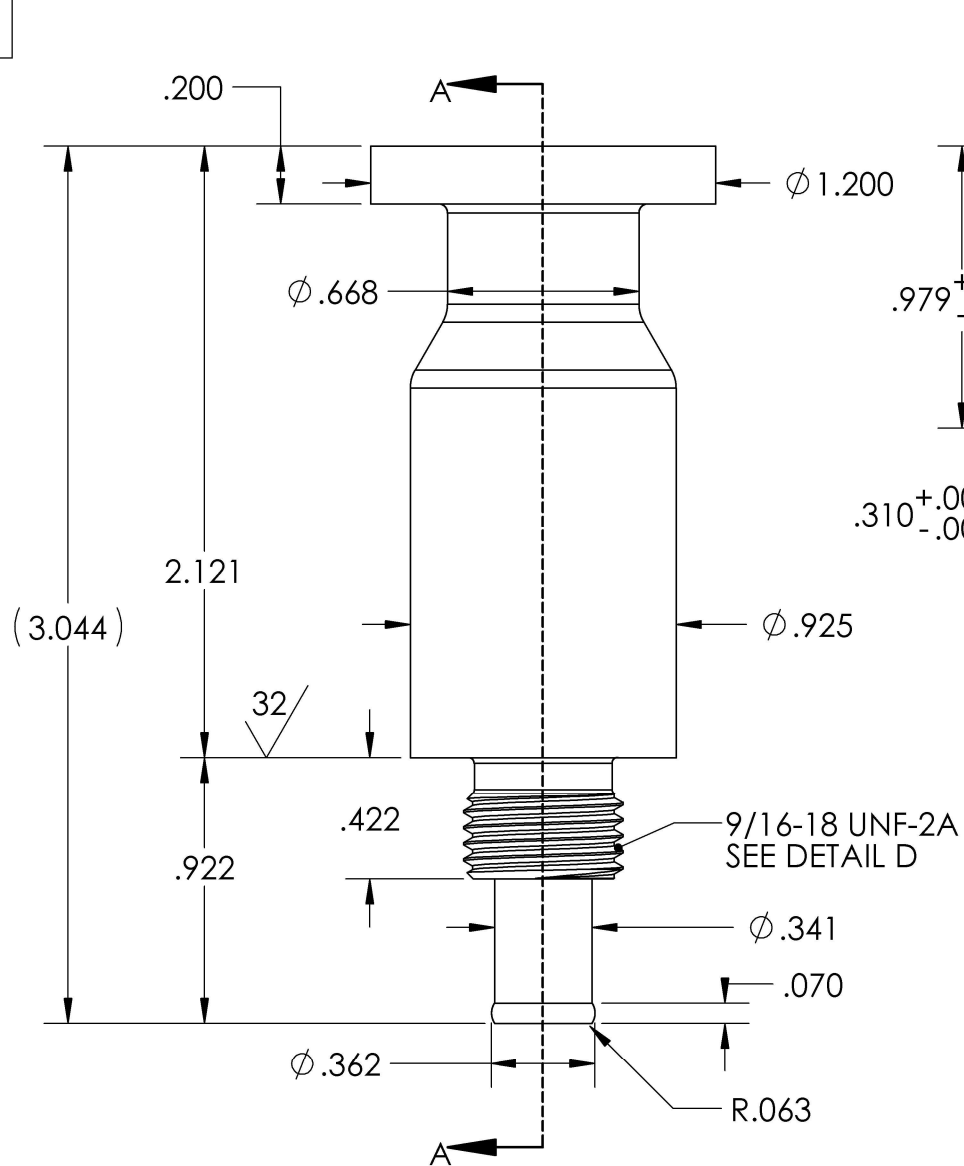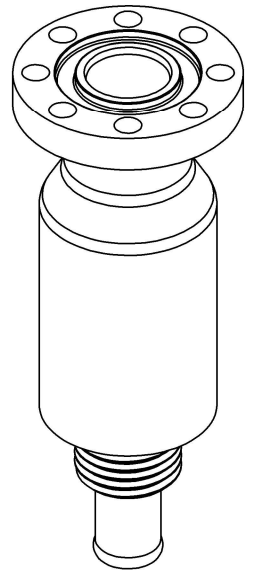

SECTION A-A
SCALE 1.5 : 1

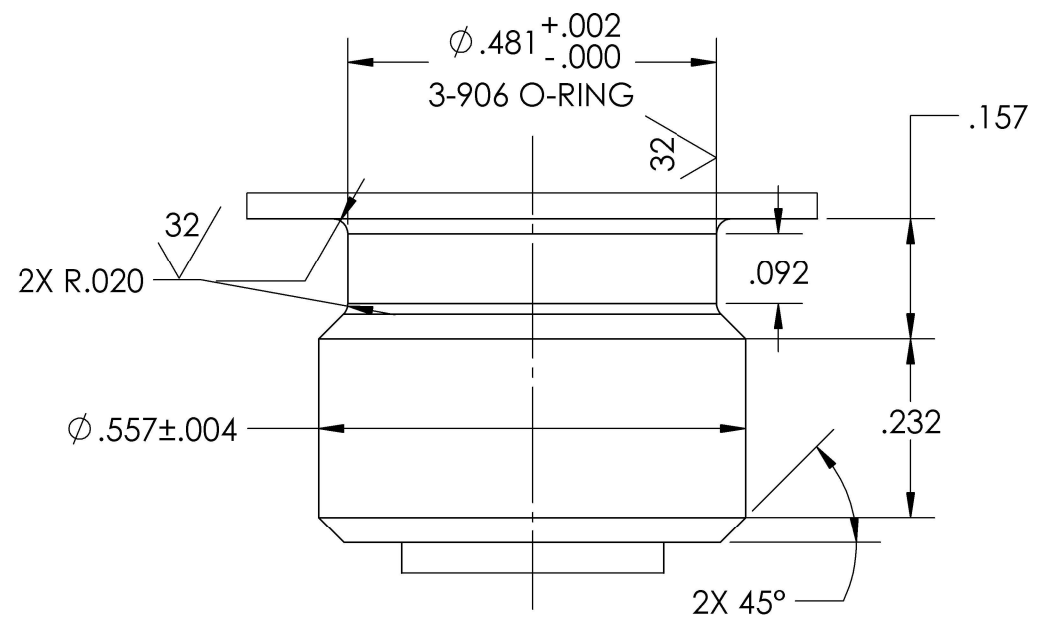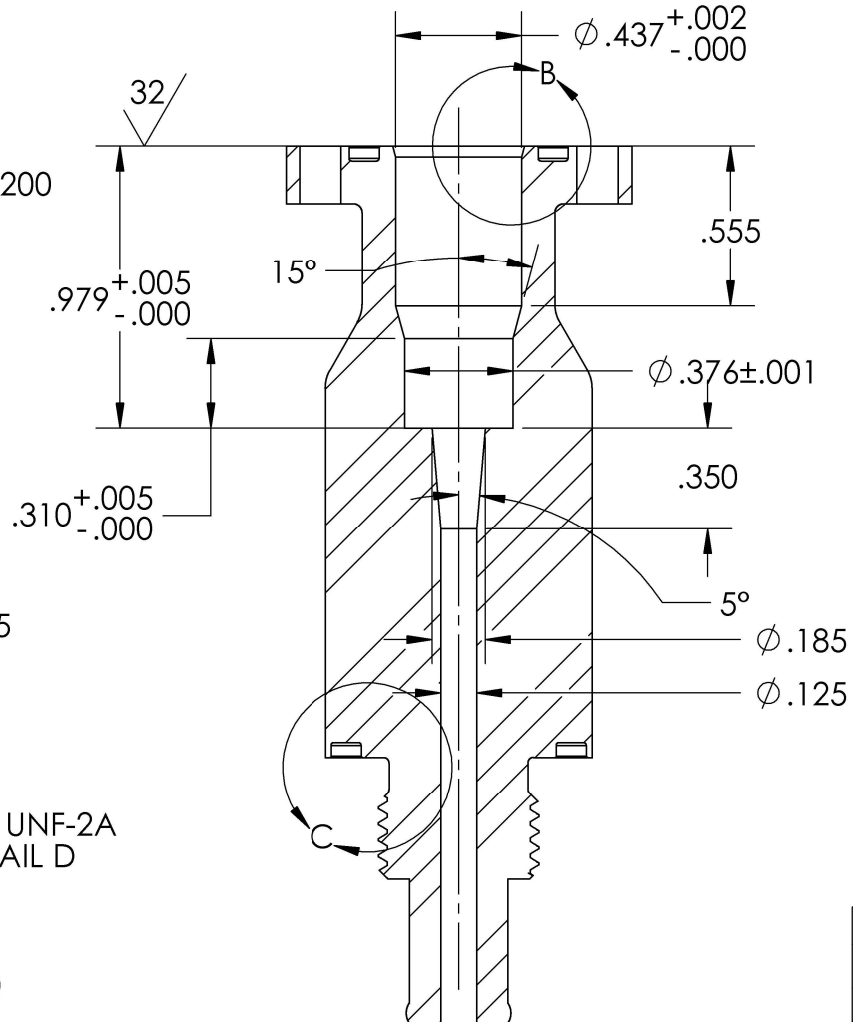

DETAIL D BEFORE THREADING
SCALE 4:1

NOTES:
1) Mat'l: PEEK, MIL-P-46183

BILL OF MATERIALS					Monterey Bay Aquarium Research Institute			
NEXT ASSY Description	NEXT ASSY Number	UNLESS OTHERWISE SPECIFIED TOLERANCES ARE:			APPROVALS		7700 Sandholdt Rd. Moss Landing, CA 95039 831 775-1922	
					DRAWN	DATE		
		1 PLACE DIM $\pm 1/16$	2 PLACE DIM $\pm .02$	3 PLACE DIM $\pm .005$	Gene M.		PORT ADAPTER 3	
					ENGINEER			
THIRD ANGLE PROJECTION					CHECKED		SIZE B	
					PROJECT NO.			
					PROJECT		DWG. NO. 1-20082015-901206	
					Coastal Profiling Float			
DO NOT SCALE DRAWING					MAT'L		SCALE 2:1	
					CAD FILE:		SHEET 1 OF 1	