
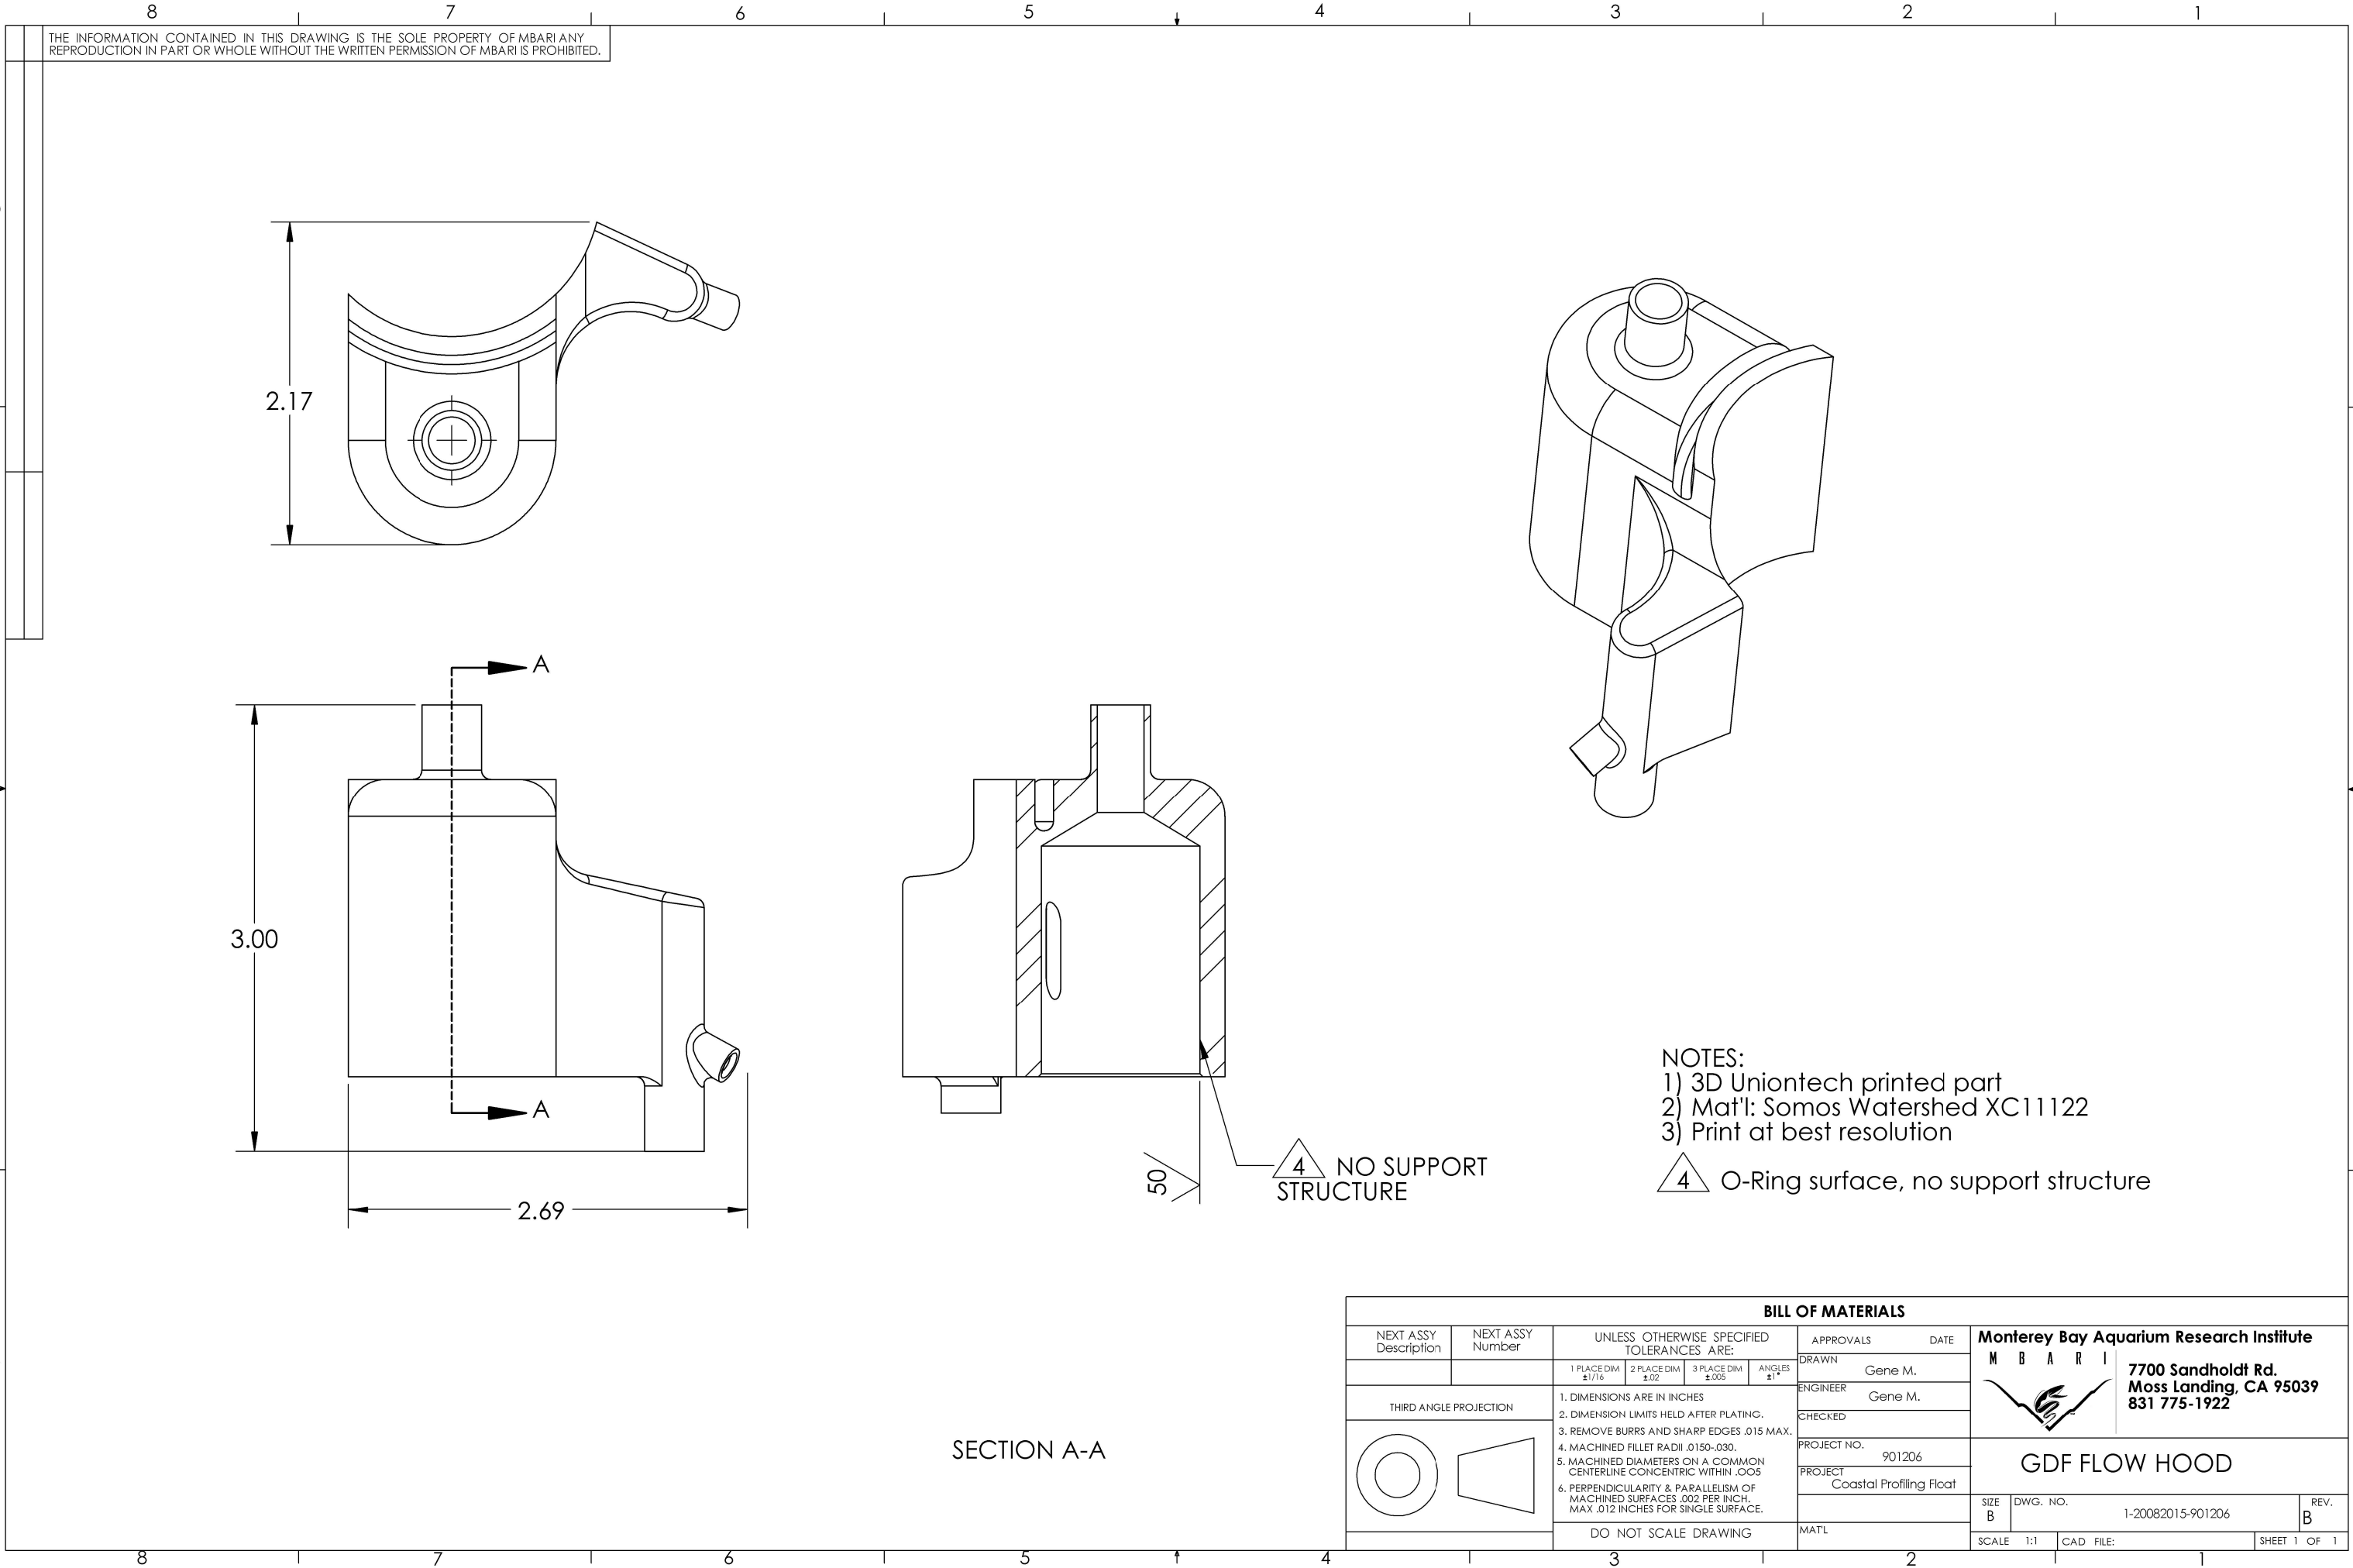


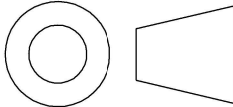

THE INFORMATION CONTAINED IN THIS DRAWING IS THE SOLE PROPERTY OF MBARI. ANY REPRODUCTION IN PART OR WHOLE WITHOUT THE WRITTEN PERMISSION OF MBARI IS PROHIBITED.

NOTES:
1) 3D Uniontech printed part
2) Mat'l: Somos Watershed XC11122
3) Print at best resolution
4 O-Ring surface, no support structure

SECTION A-A

BILL OF MATERIALS																	
NEXT ASSY Description	NEXT ASSY Number	UNLESS OTHERWISE SPECIFIED TOLERANCES ARE:				APPROVALS		DATE									
		1 PLACE DIM ±1/16	2 PLACE DIM ±.02	3 PLACE DIM ±.005	ANGLES ±1°	DRAWN	Gene M.		Monterey Bay Aquarium Research Institute M B A R I  7700 Sandholdt Rd. Moss Landing, CA 95039 831 775-1922								
THIRD ANGLE PROJECTION		1. DIMENSIONS ARE IN INCHES 2. DIMENSION LIMITS HELD AFTER PLATING. 3. REMOVE BURRS AND SHARP EDGES .015 MAX. 4. MACHINED FILLET RADII .0150-.030. 5. MACHINED DIAMETERS ON A COMMON CENTERLINE CONCENTRIC WITHIN .005 6. PERPENDICULARITY & PARALLELISM OF MACHINED SURFACES .002 PER INCH. MAX .012 INCHES FOR SINGLE SURFACE.				ENGINEER	Gene M.										
						CHECKED											
						PROJECT NO.	901206										
						PROJECT	Coastal Profiling Float		GDF FLOW HOOD <table><tr><td>SIZE B</td><td>DWG. NO.</td><td>1-20082015-901206</td><td>REV. B</td></tr><tr><td>SCALE 1:1</td><td>CAD FILE:</td><td colspan="2">SHEET 1 OF 1</td></tr></table>	SIZE B	DWG. NO.	1-20082015-901206	REV. B	SCALE 1:1	CAD FILE:	SHEET 1 OF 1	
SIZE B	DWG. NO.	1-20082015-901206	REV. B														
SCALE 1:1	CAD FILE:	SHEET 1 OF 1															
		DO NOT SCALE DRAWING				MAT'L											

Monterey Bay Aquarium Research Institute

MBARI



7700 Sandholdt Rd.
Moss Landing, CA 95039
831 775-1922