


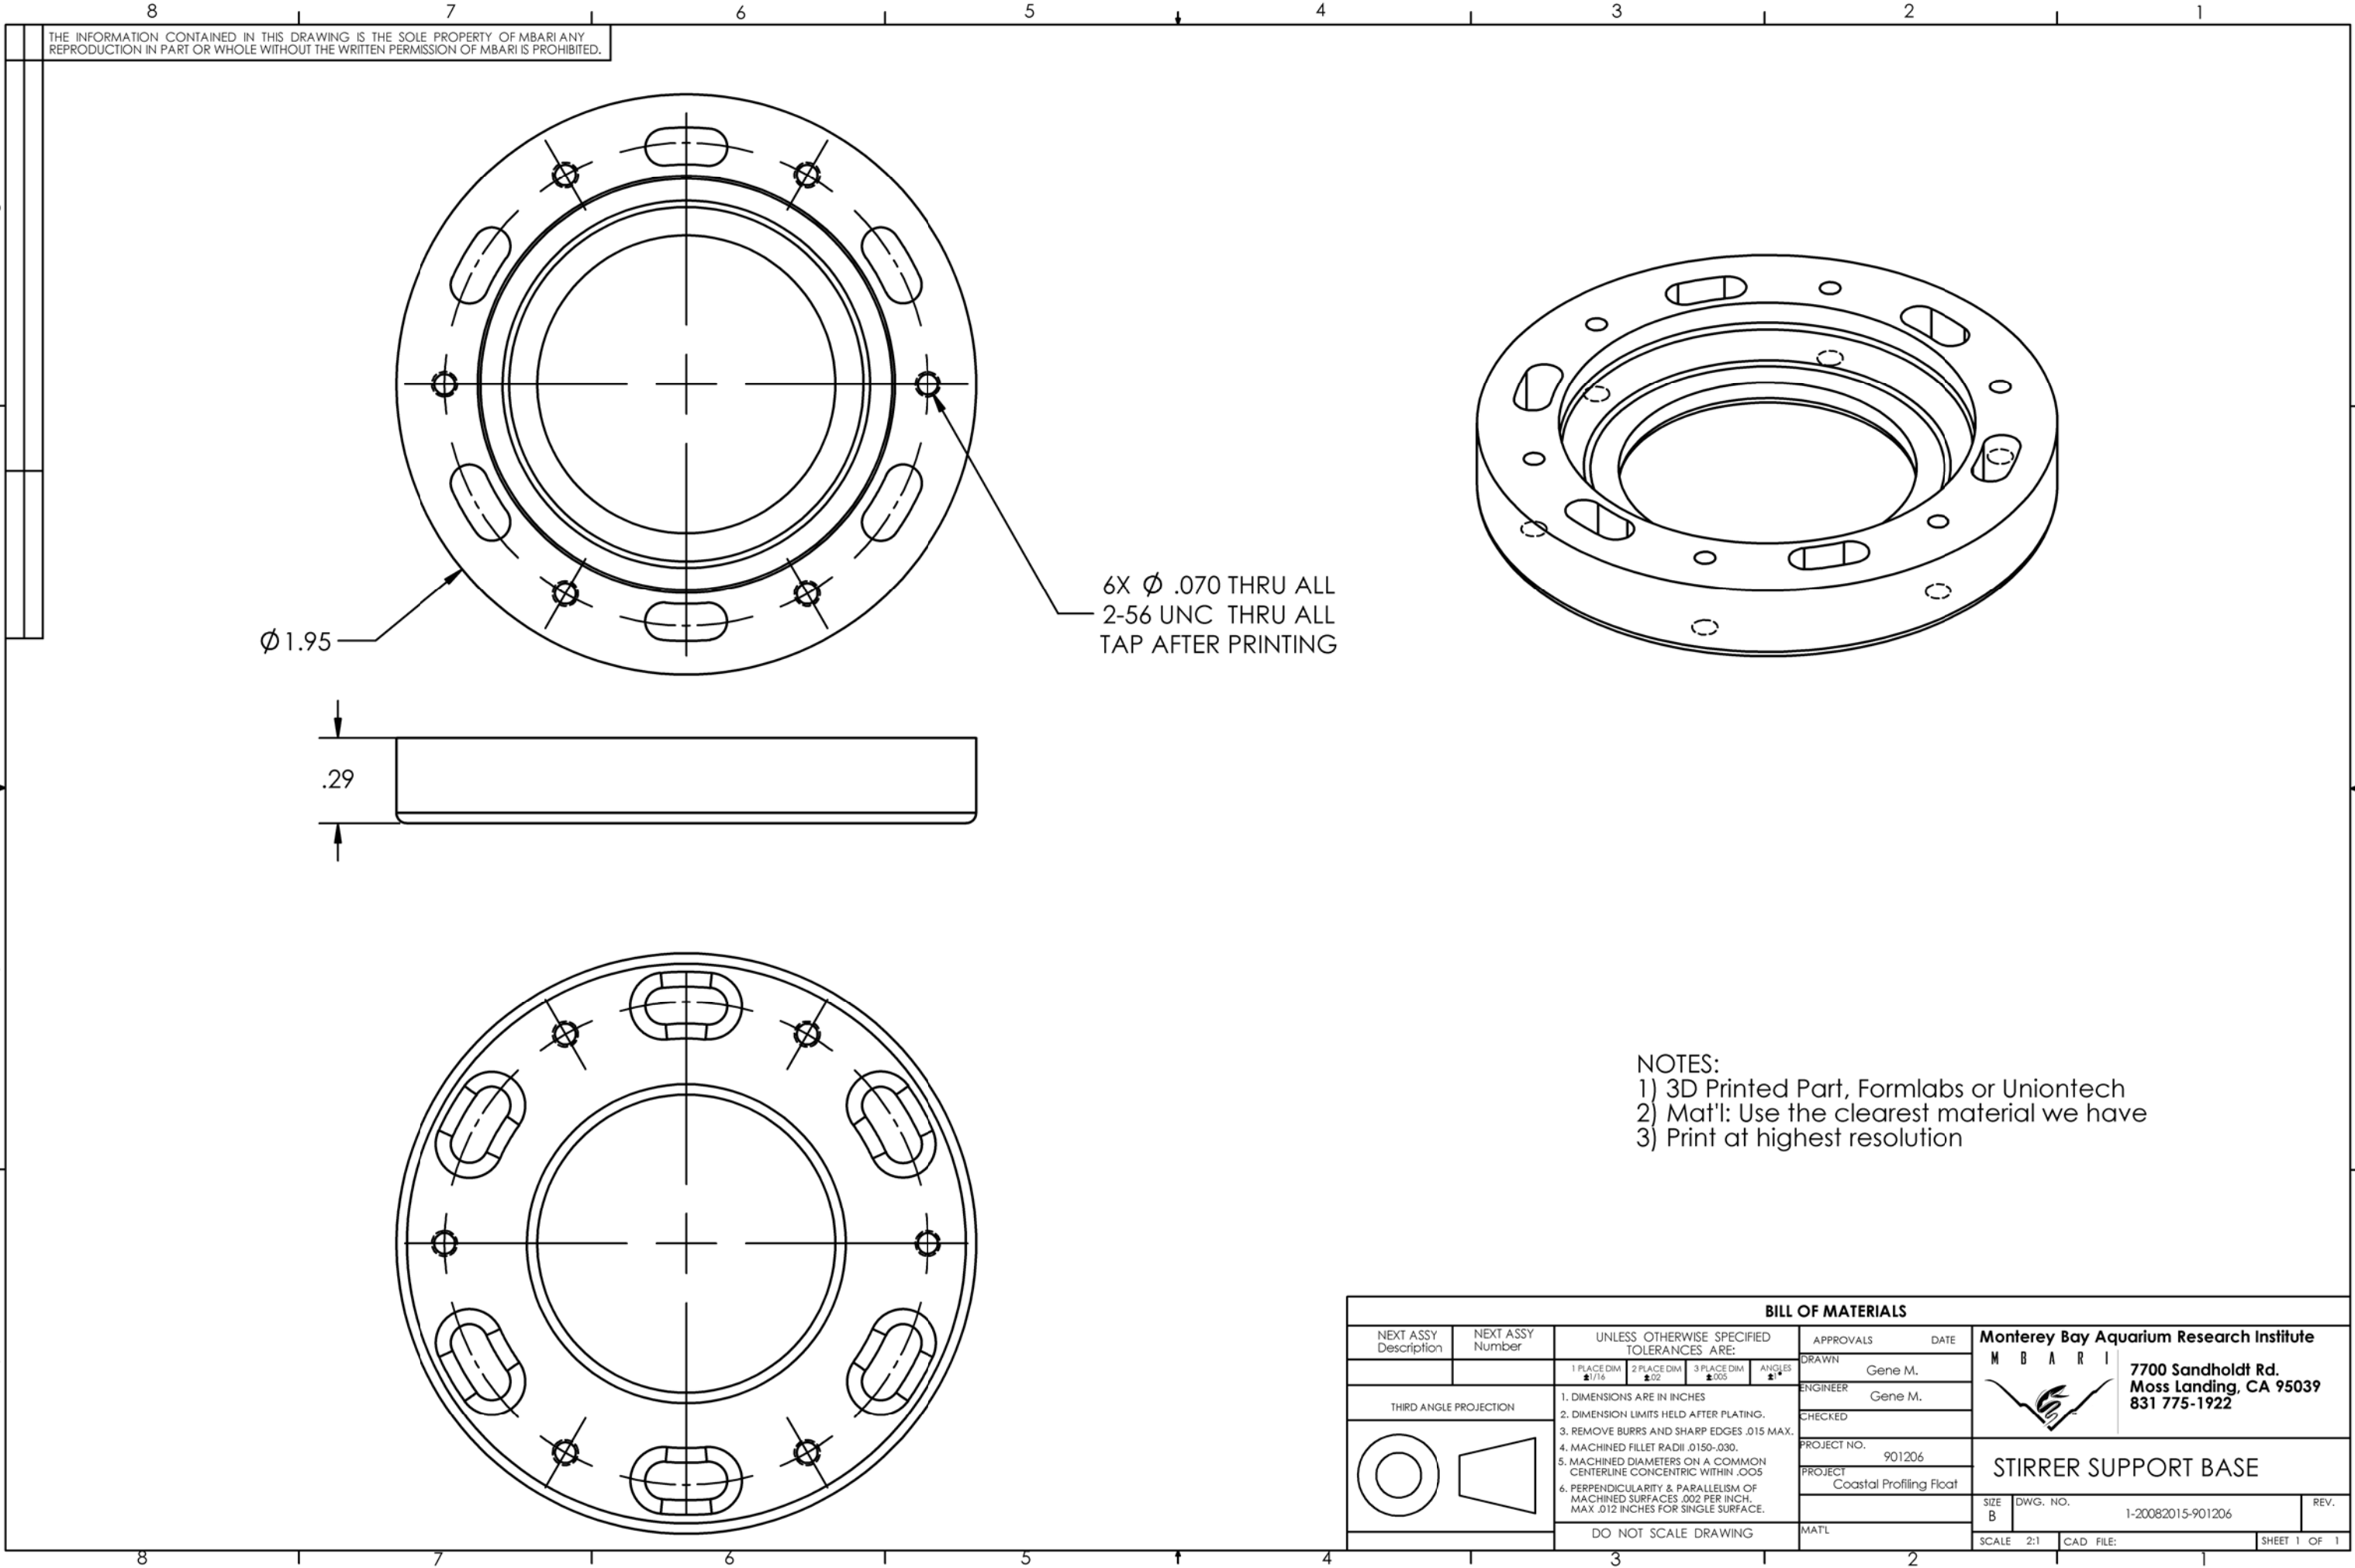

BILL OF MATERIALS					Monterey Bay Aquarium Research Institute		
NEXT ASSY Description	NEXT ASSY Number	UNLESS OTHERWISE SPECIFIED TOLERANCES ARE:			APPROVALS	DATE	
		1 PLACE DIM ±.1/16	2 PLACE DIM ±.02	3 PLACE DIM ±.005	ANGLES ±.1°	DRAWN	Gene M.
THIRD ANGLE PROJECTION		1. DIMENSIONS ARE IN INCHES 2. DIMENSION LIMITS HELD AFTER PLATING. 3. REMOVE BURRS AND SHARP EDGES .015 MAX. 4. MACHINED FILLET RADII .0150-.030. 5. MACHINED DIAMETERS ON A COMMON CENTERLINE CONCENTRIC WITHIN .005 6. PERPENDICULARITY & PARALLELISM OF MACHINED SURFACES .002 PER INCH. MAX .012 INCHES FOR SINGLE SURFACE.			ENGINEER	Gene M.	
					CHECKED		
					PROJECT NO.	901206	
					PROJECT	Coastal Profiling Float	
					MAT'L		
		DO NOT SCALE DRAWING			SCALE	2:1	CAD FILE:
					SHEET	1	OF 1

7700 Sandholdt Rd.
Moss Landing, CA 95039
831 775-1922

STIRRER SUPPORT BASE

SIZE B DWG. NO. 1-20082015-901206 REV.