
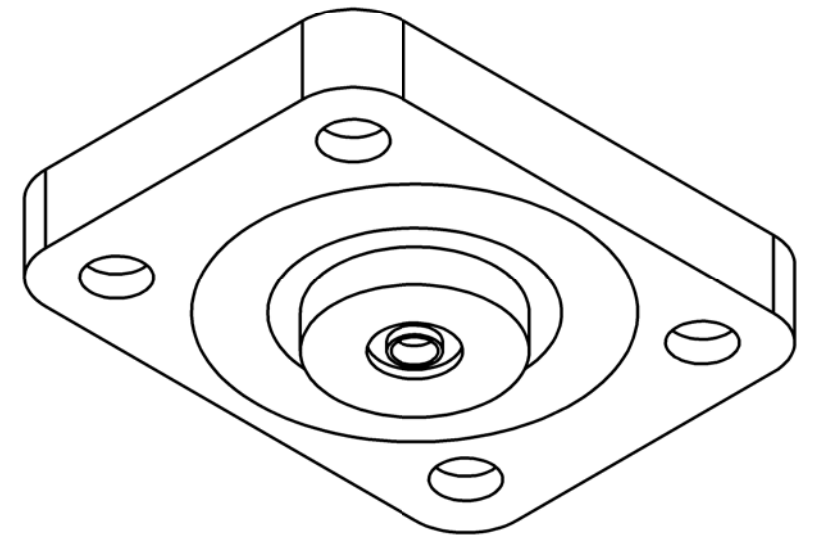
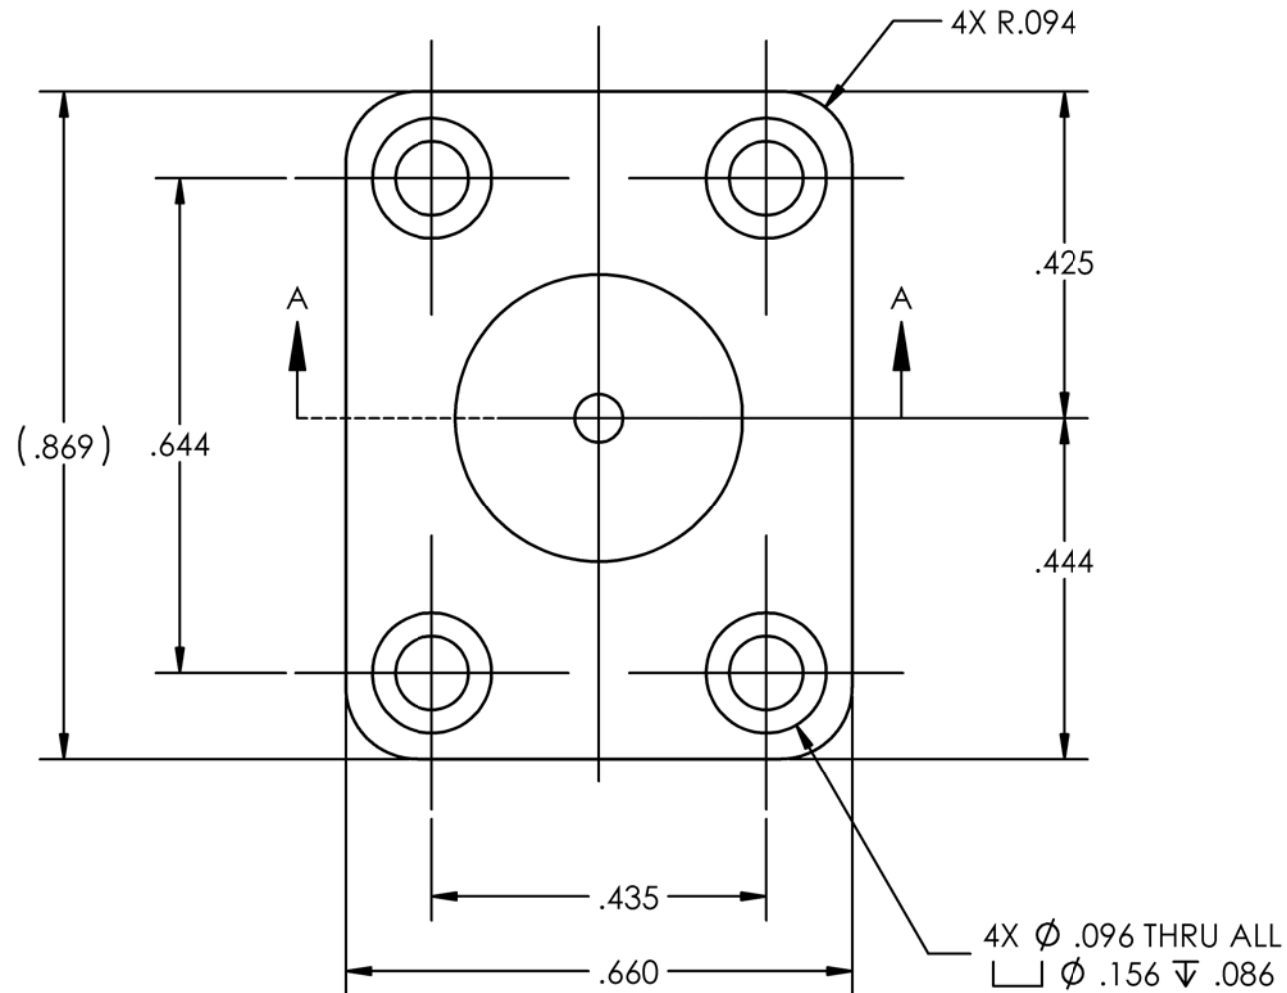
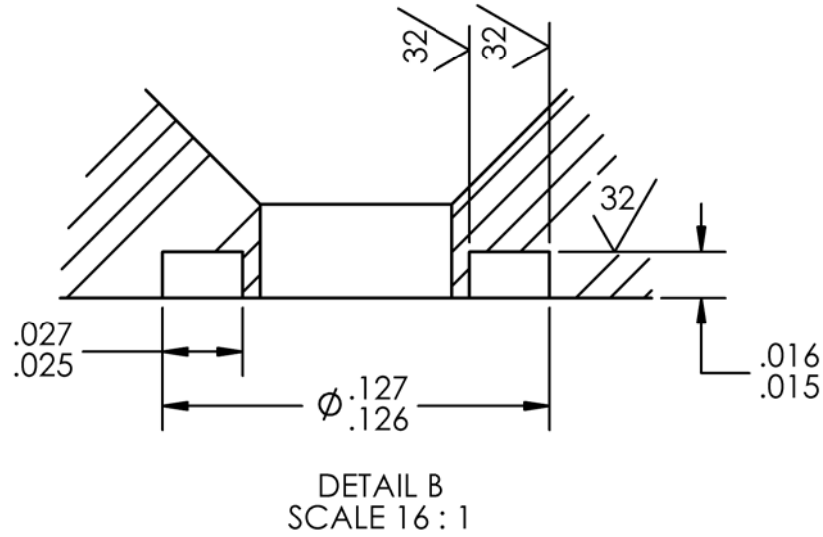


THE INFORMATION CONTAINED IN THIS DRAWING IS THE SOLE PROPERTY OF MBARI. ANY REPRODUCTION IN PART OR WHOLE WITHOUT THE WRITTEN PERMISSION OF MBARI IS PROHIBITED.

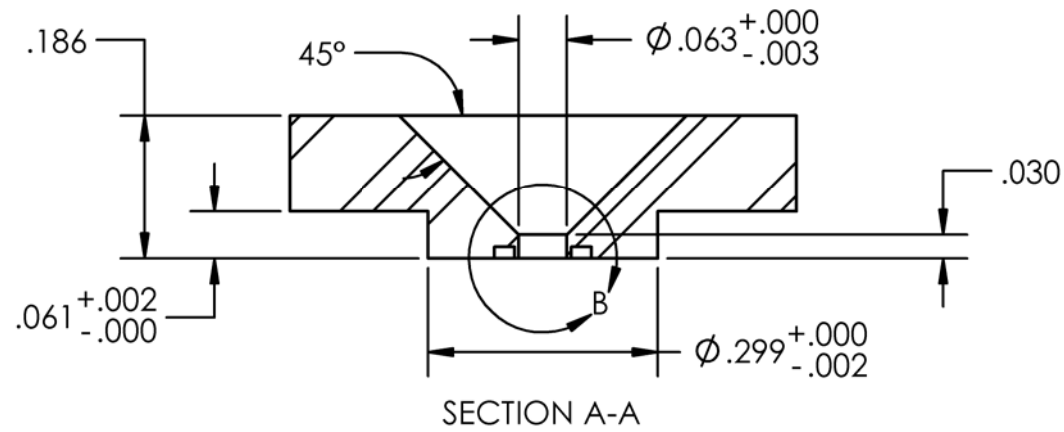

NOTES:
1) Mat'l: MIL-P-46183 PEEK, non filled

BILL OF MATERIALS									
NEXT ASSY Description	NEXT ASSY Number	UNLESS OTHERWISE SPECIFIED TOLERANCES ARE:			APPROVALS	DATE	Monterey Bay Aquarium Research Institute		
		1 PLACE DIM ±.016	2 PLACE DIM ±.002	3 PLACE DIM ±.005	ANGLES ±.1°	DRAWN Gene M.	M B A R I		
THIRD ANGLE PROJECTION		1. DIMENSIONS ARE IN INCHES 2. DIMENSION LIMITS HELD AFTER PLATING. 3. REMOVE BURRS AND SHARP EDGES .015 MAX. 4. MACHINED FILLET RADII .0150-.030. 5. MACHINED DIAMETERS ON A COMMON CENTERLINE CONCENTRIC WITHIN .005 6. PERPENDICULARITY & PARALLELISM OF MACHINED SURFACES .002 PER INCH. MAX .012 INCHES FOR SINGLE SURFACE.				ENGINEER Gene M.	 7700 Sandholdt Rd. Moss Landing, CA 95039 831 775-1922		
						CHECKED			
						PROJECT NO. 901206			
						PROJECT Coastal Profiling Float			
		DO NOT SCALE DRAWING				FRONT COVER PLATE, 0.5mm ORING			
						SIZE B	DWG. NO. 1-20082015-901206	REV. A	
						SCALE 4:1	CAD FILE:	SHEET 3 OF 3	