
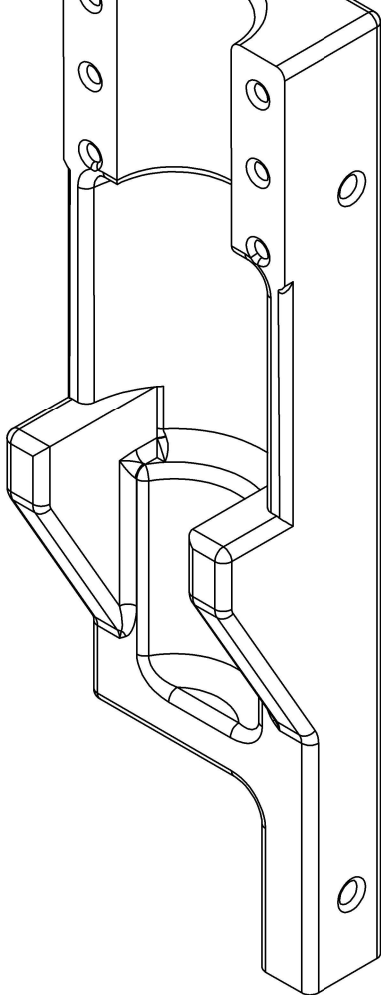
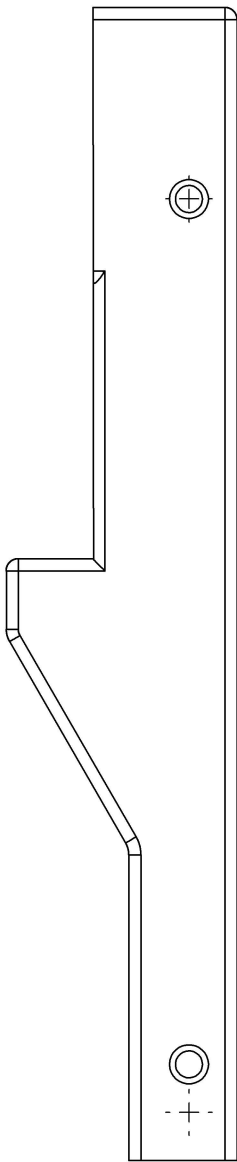
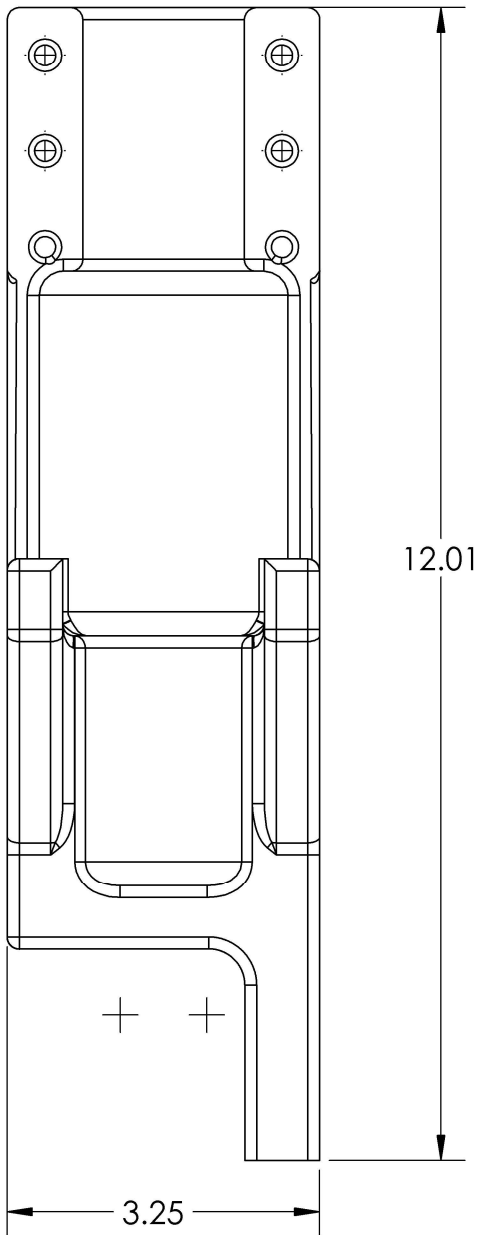


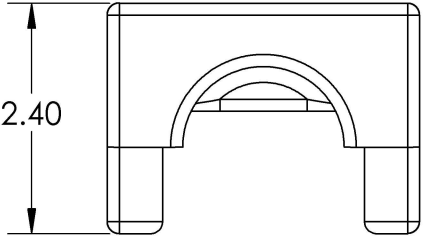

- NOTES:
- 1) Uniontech 3D printed part
 - 2) Mat'l: Somos Waterclear
 - 3) Print at best resolution

BILL OF MATERIALS						
NEXT ASSY Description	NEXT ASSY Number	UNLESS OTHERWISE SPECIFIED TOLERANCES ARE:				APPROVALS
		1 PLACE DIM ±1/16	2 PLACE DIM ±.02	3 PLACE DIM ±.005	ANGLES ±1°	DATE
THIRD ANGLE PROJECTION		1. DIMENSIONS ARE IN INCHES				DRAWN Gene M.
		2. DIMENSION LIMITS HELD AFTER PLATING.				ENGINEER Gene M.
						CHECKED