


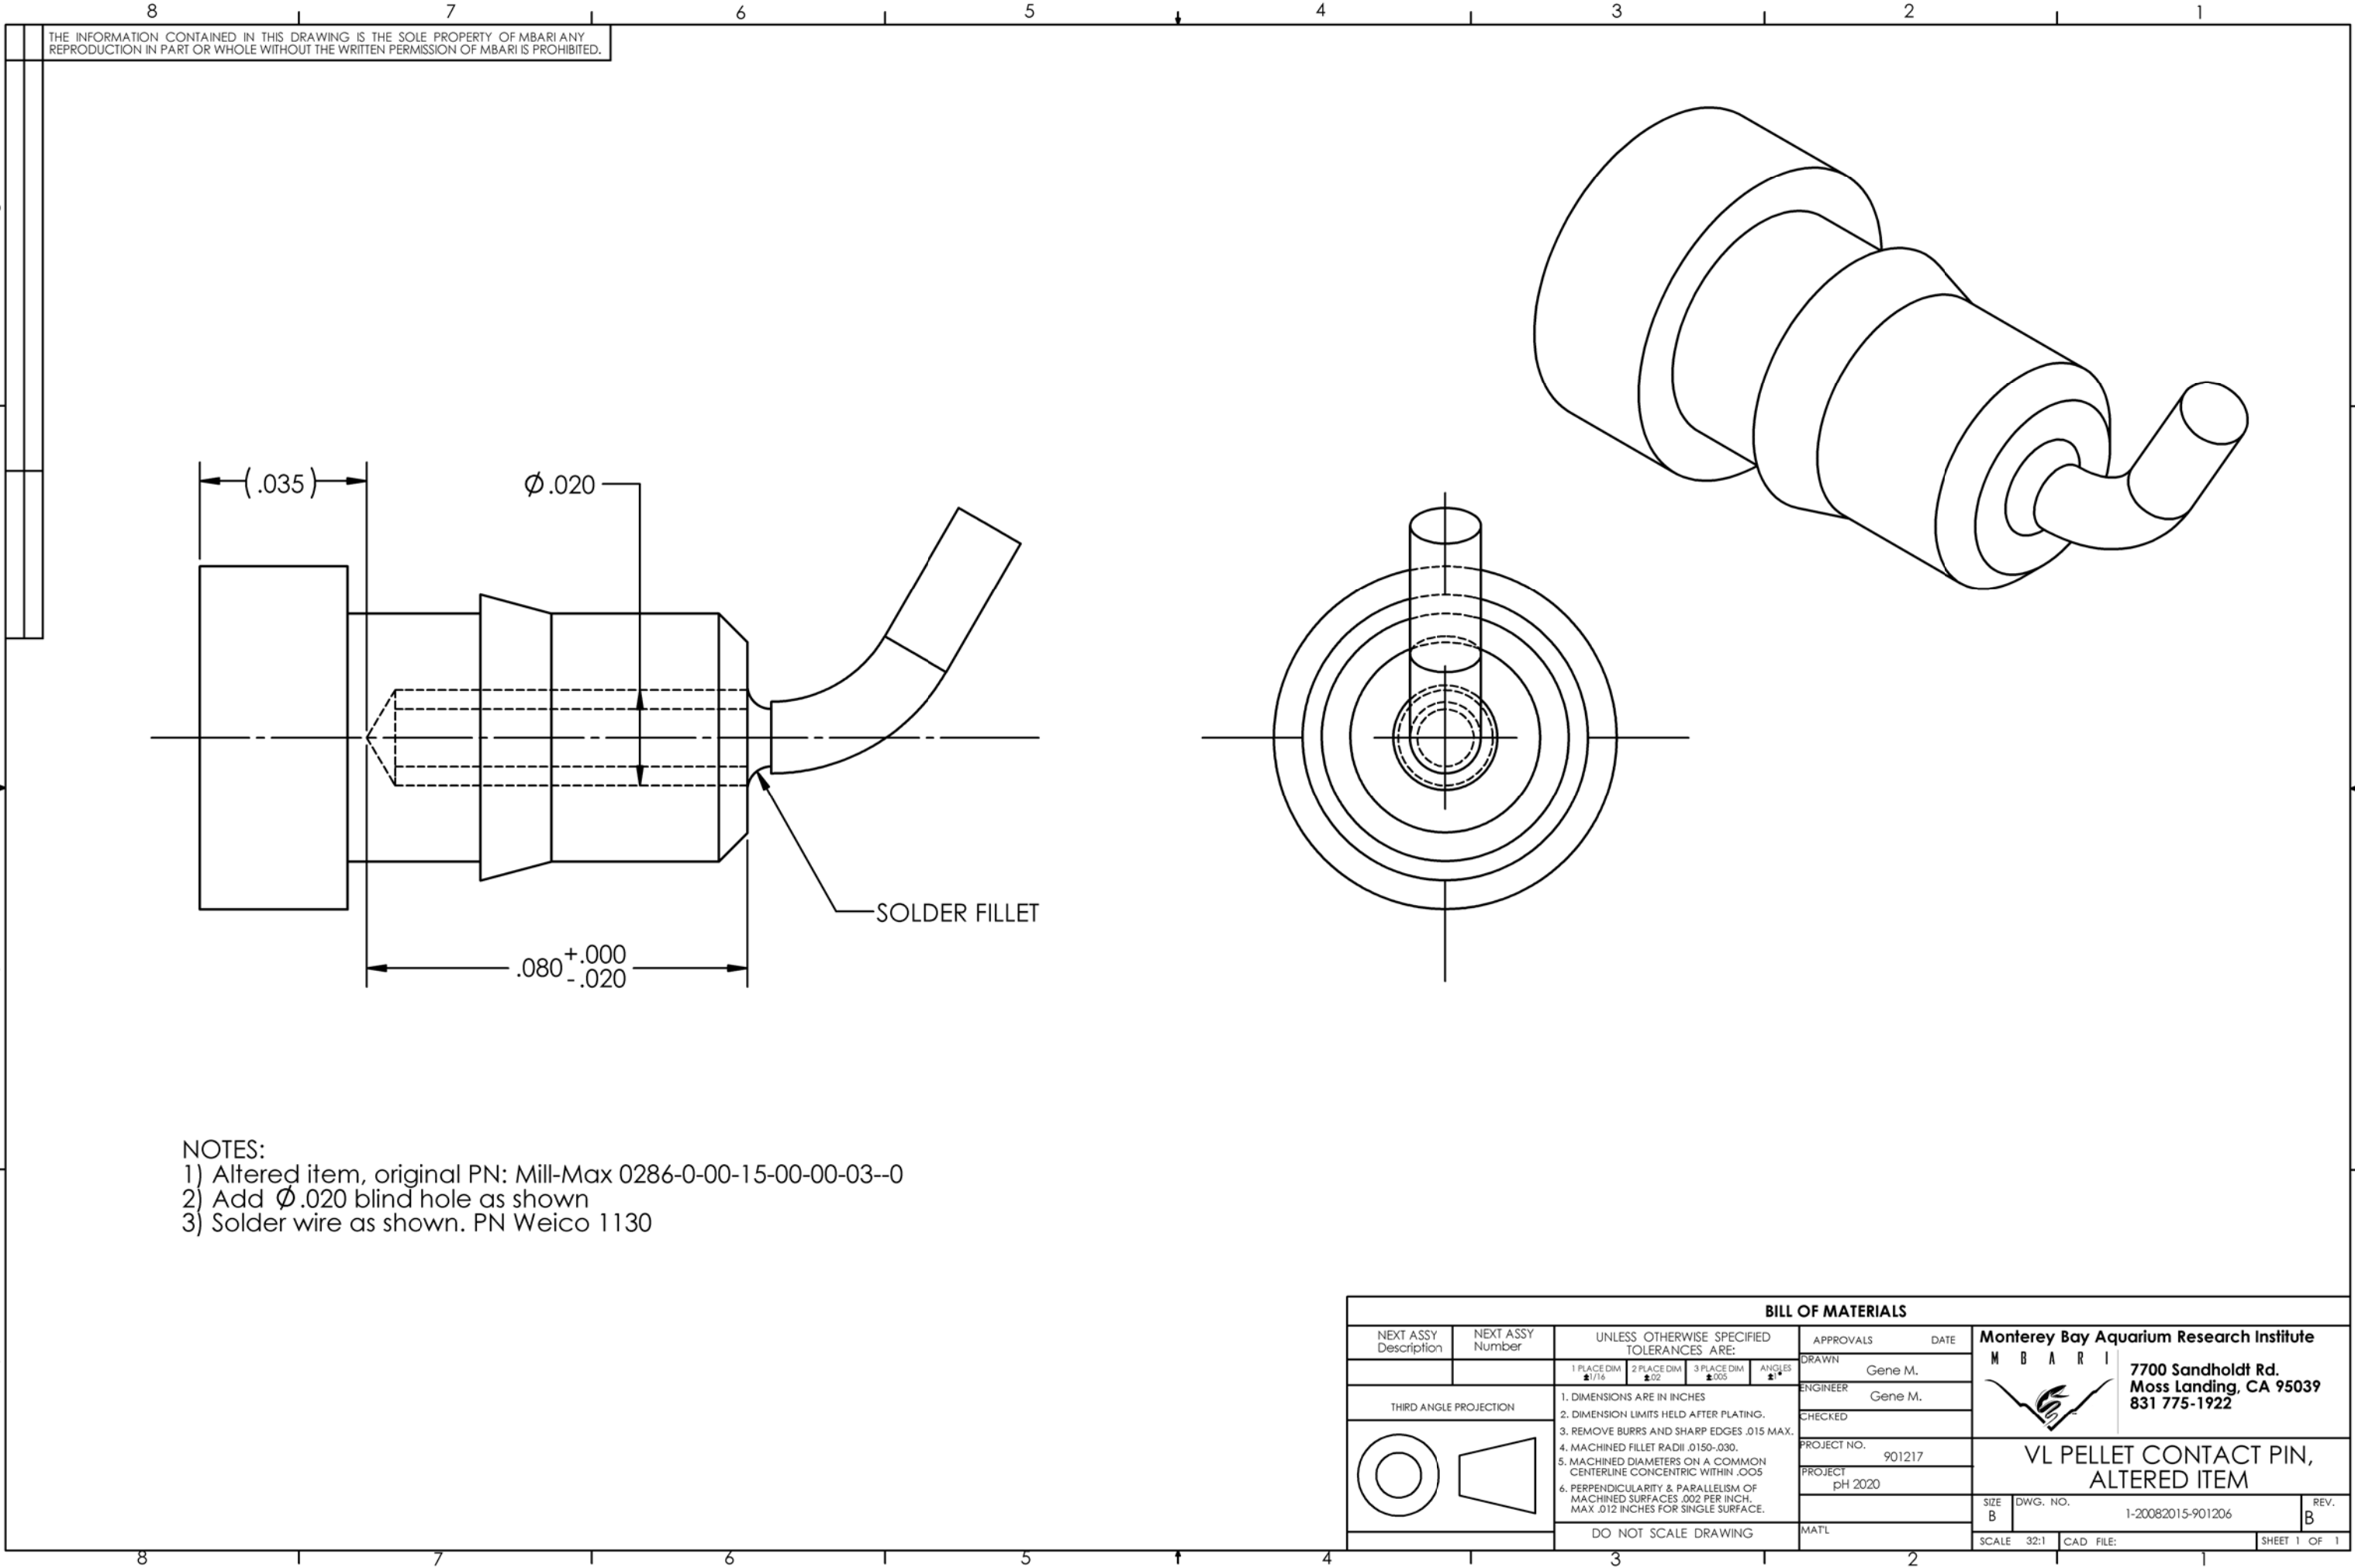

THE INFORMATION CONTAINED IN THIS DRAWING IS THE SOLE PROPERTY OF MBARI. ANY REPRODUCTION IN PART OR WHOLE WITHOUT THE WRITTEN PERMISSION OF MBARI IS PROHIBITED.

- NOTES:
- 1) Altered item, original PN: Mill-Max 0286-0-00-15-00-00-03--0
 - 2) Add $\varnothing .020$ blind hole as shown
 - 3) Solder wire as shown. PN Weico 1130

BILL OF MATERIALS												
NEXT ASSY Description	NEXT ASSY Number	UNLESS OTHERWISE SPECIFIED TOLERANCES ARE:				APPROVALS		DATE		Monterey Bay Aquarium Research Institute M B A R I  7700 Sandholdt Rd. Moss Landing, CA 95039 831 775-1922		
		1 PLACE DIM ±.1/16	2 PLACE DIM ±.02	3 PLACE DIM ±.005	ANGLES ±°	DRAWN	Gene M.					
THIRD ANGLE PROJECTION 		1. DIMENSIONS ARE IN INCHES 2. DIMENSION LIMITS HELD AFTER PLATING. 3. REMOVE BURRS AND SHARP EDGES .015 MAX. 4. MACHINED FILLET RADII .0150-.030. 5. MACHINED DIAMETERS ON A COMMON CENTERLINE CONCENTRIC WITHIN .005 6. PERPENDICULARITY & PARALLELISM OF MACHINED SURFACES .002 PER INCH. MAX .012 INCHES FOR SINGLE SURFACE.				ENGINEER	Gene M.	PROJECT NO. 901217 PROJECT pH 2020				
						CHECKED						
		DO NOT SCALE DRAWING				MAT'L		SIZE B		DWG. NO. 1-20082015-901206		REV. B
						SCALE 32:1		CAD FILE:		SHEET 1 OF 1		

Monterey Bay Aquarium Research Institute
MBARI
7700 Sandholdt Rd.
Moss Landing, CA 95039
831 775-1922

VL PELLET CONTACT PIN,
ALTERED ITEM

SIZE B
SCALE 32:1
DWG. NO. 1-20082015-901206
REV. B
SHEET 1 OF 1