

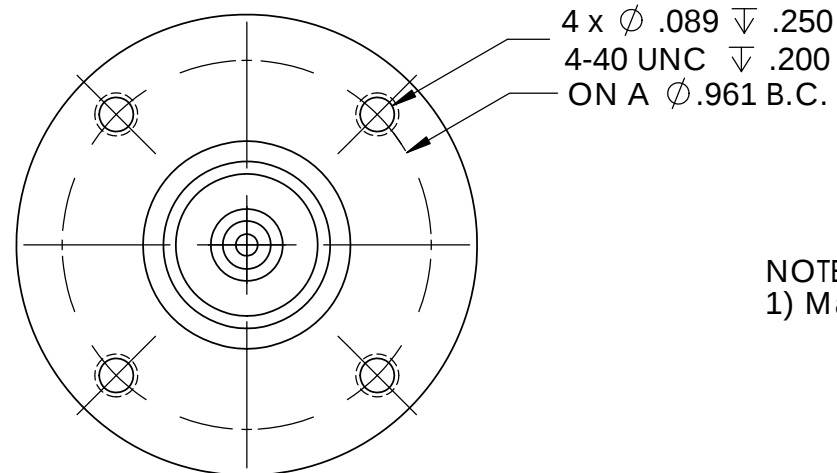
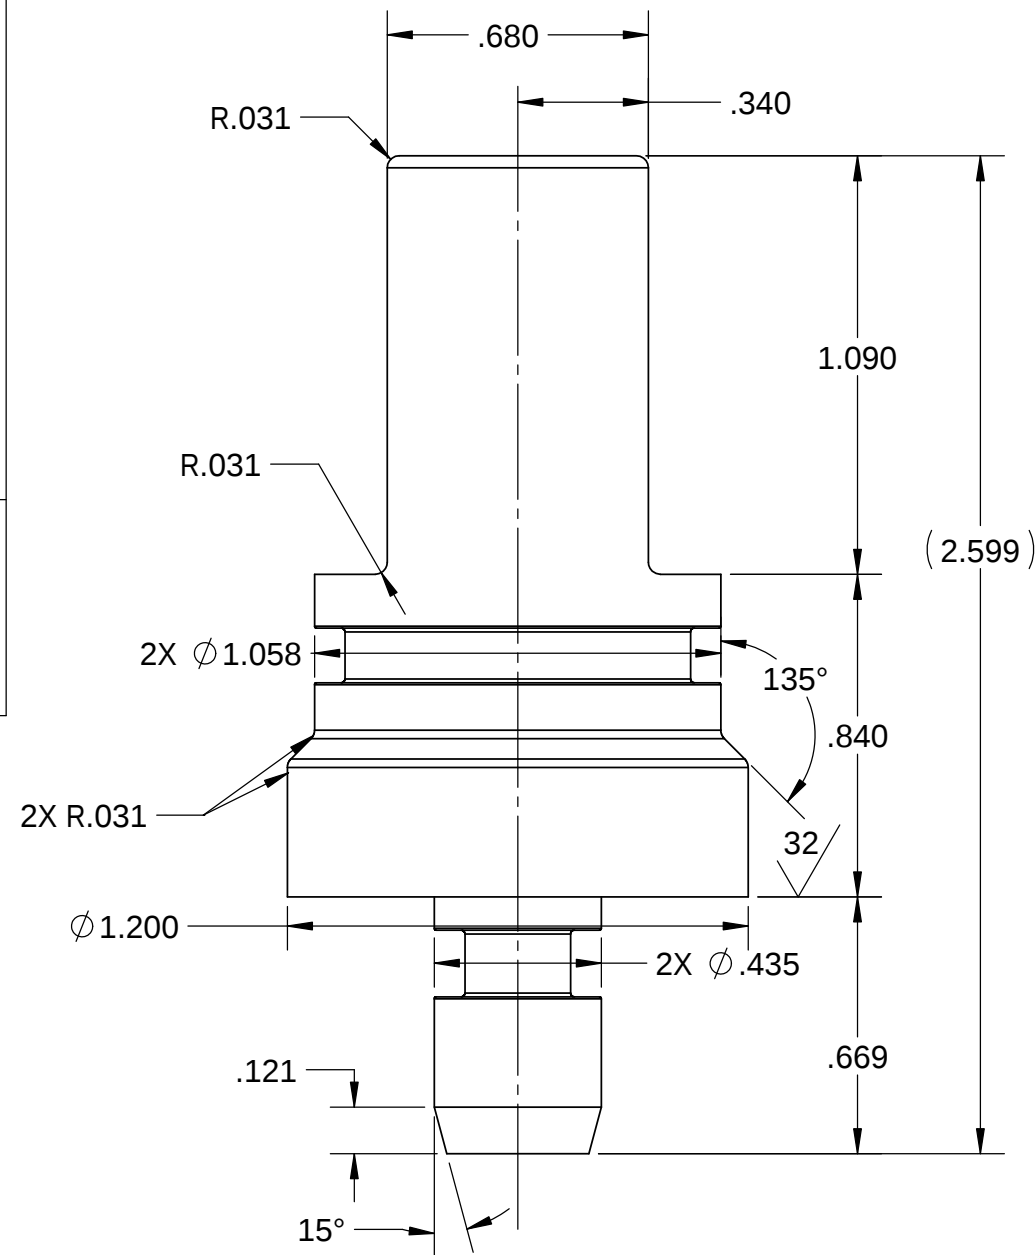



THE INFORMATION CONTAINED IN THIS DRAWING IS THE SOLE PROPERTY OF MBARI ANY REPRODUCTION IN PART OR WHOLE WITHOUT THE WRITTEN PERMISSION OF MBARI IS PROHIBITED.

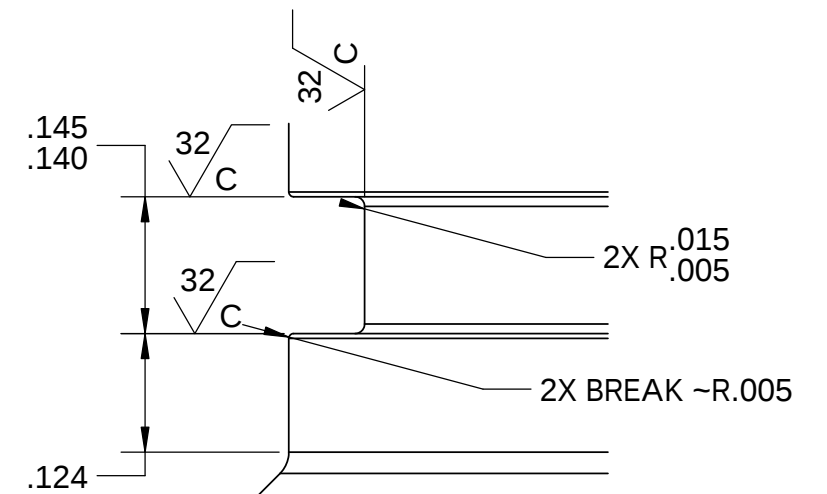

NOTES:
1) Mat'l: MIL-P-46183 PEEK, non-filled

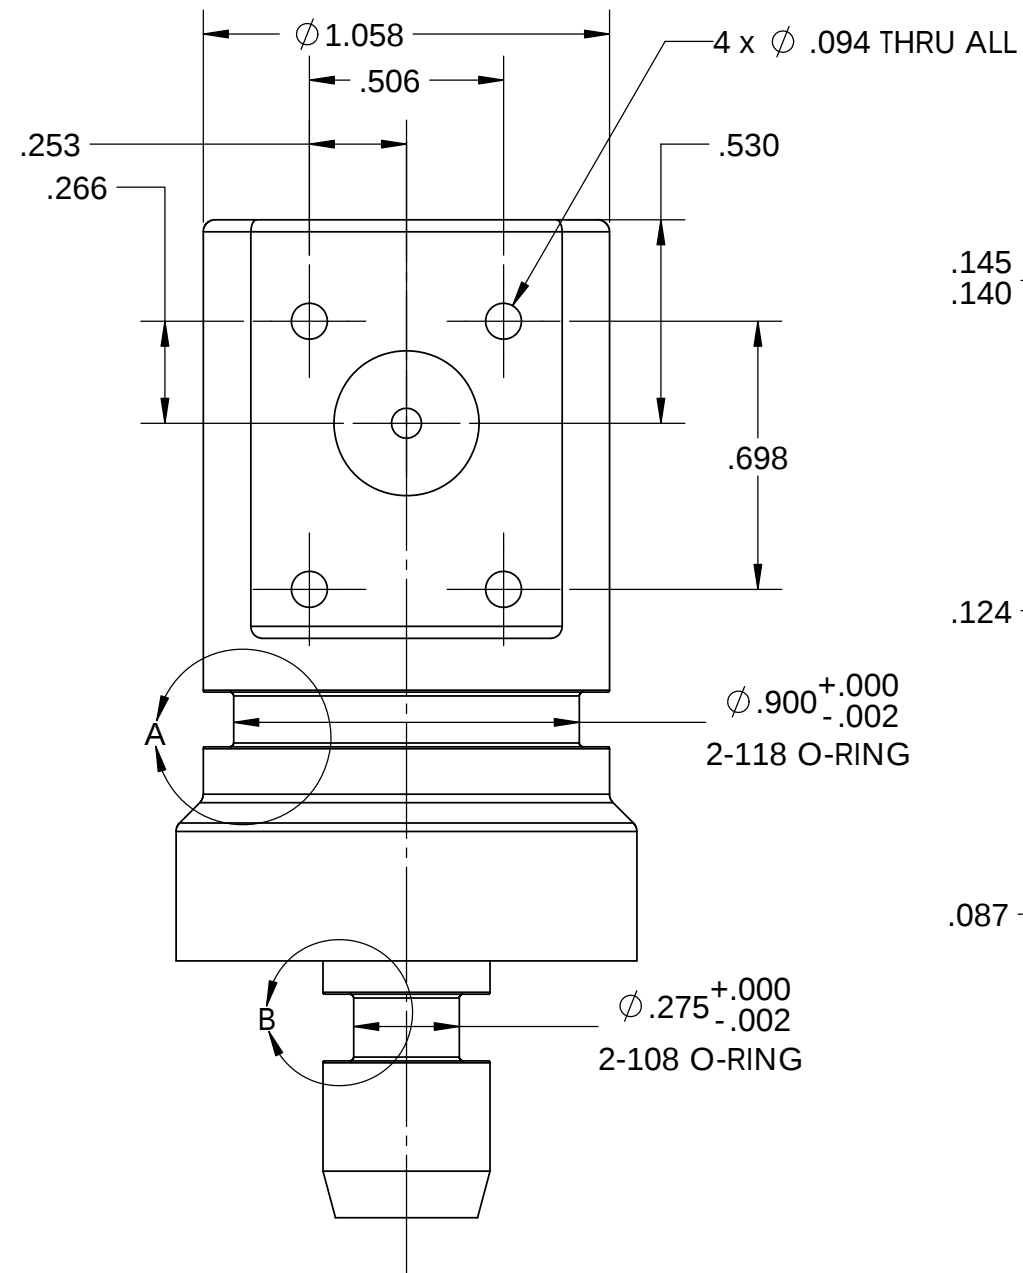

DETAIL A
SCALE 5 : 1

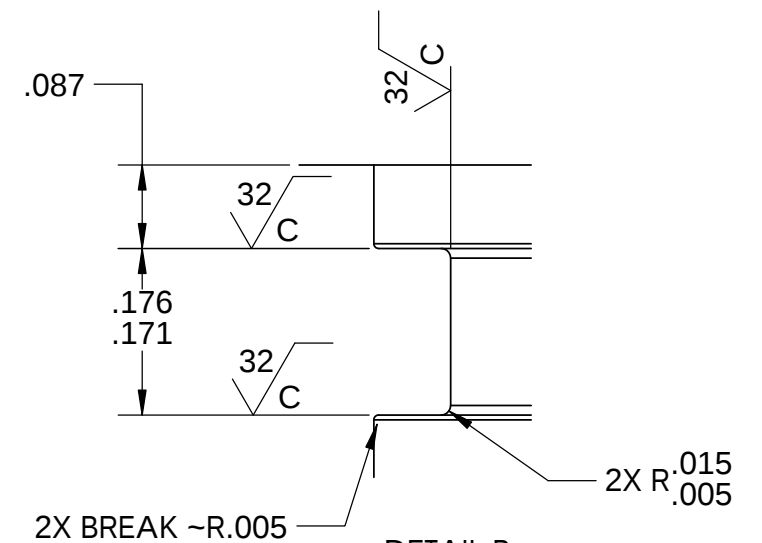

DETAIL B
SCALE 5 : 1

BILL OF MATERIALS						
NEXT ASSY Description	NEXT ASSY Number	UNLESS OTHERWISE SPECIFIED TOLERANCES ARE:			APPROVALS	DATE
		1 PLACE DIM ±.1/16	2 PLACE DIM ±.02	3 PLACE DIM ±.005	ANGLES ±.1	
THIRD ANGLE PROJECTION		1. DIMENSIONS ARE IN INCHES 2. DIMENSION LIMITS HELD AFTER PLATING. 3. REMOVE BURRS AND SHARP EDGES .015 MAX. 4. MACHINED FILLET RADII .0150-.030. 5. MACHINED DIAMETERS ON A COMMON CENTERLINE CONCENTRIC WITHIN .005 6. PERPENDICULARITY & PARALLELISM OF MACHINED SURFACES .002 PER INCH. MAX .012 INCHES FOR SINGLE SURFACE.			DRAWN	Gene M.
					ENGINEER	Gene M.
					CHECKED	
					PROJECT NO.	901217
					PROJECT	Chem Sensors
					SIZE	B
					DWG. NO.	
					REV.	C
		DO NOT SCALE DRAWING			MAT'L	
					SCALE	1:1
					CAD FILE:	
					SHEET 1	OF 3

