



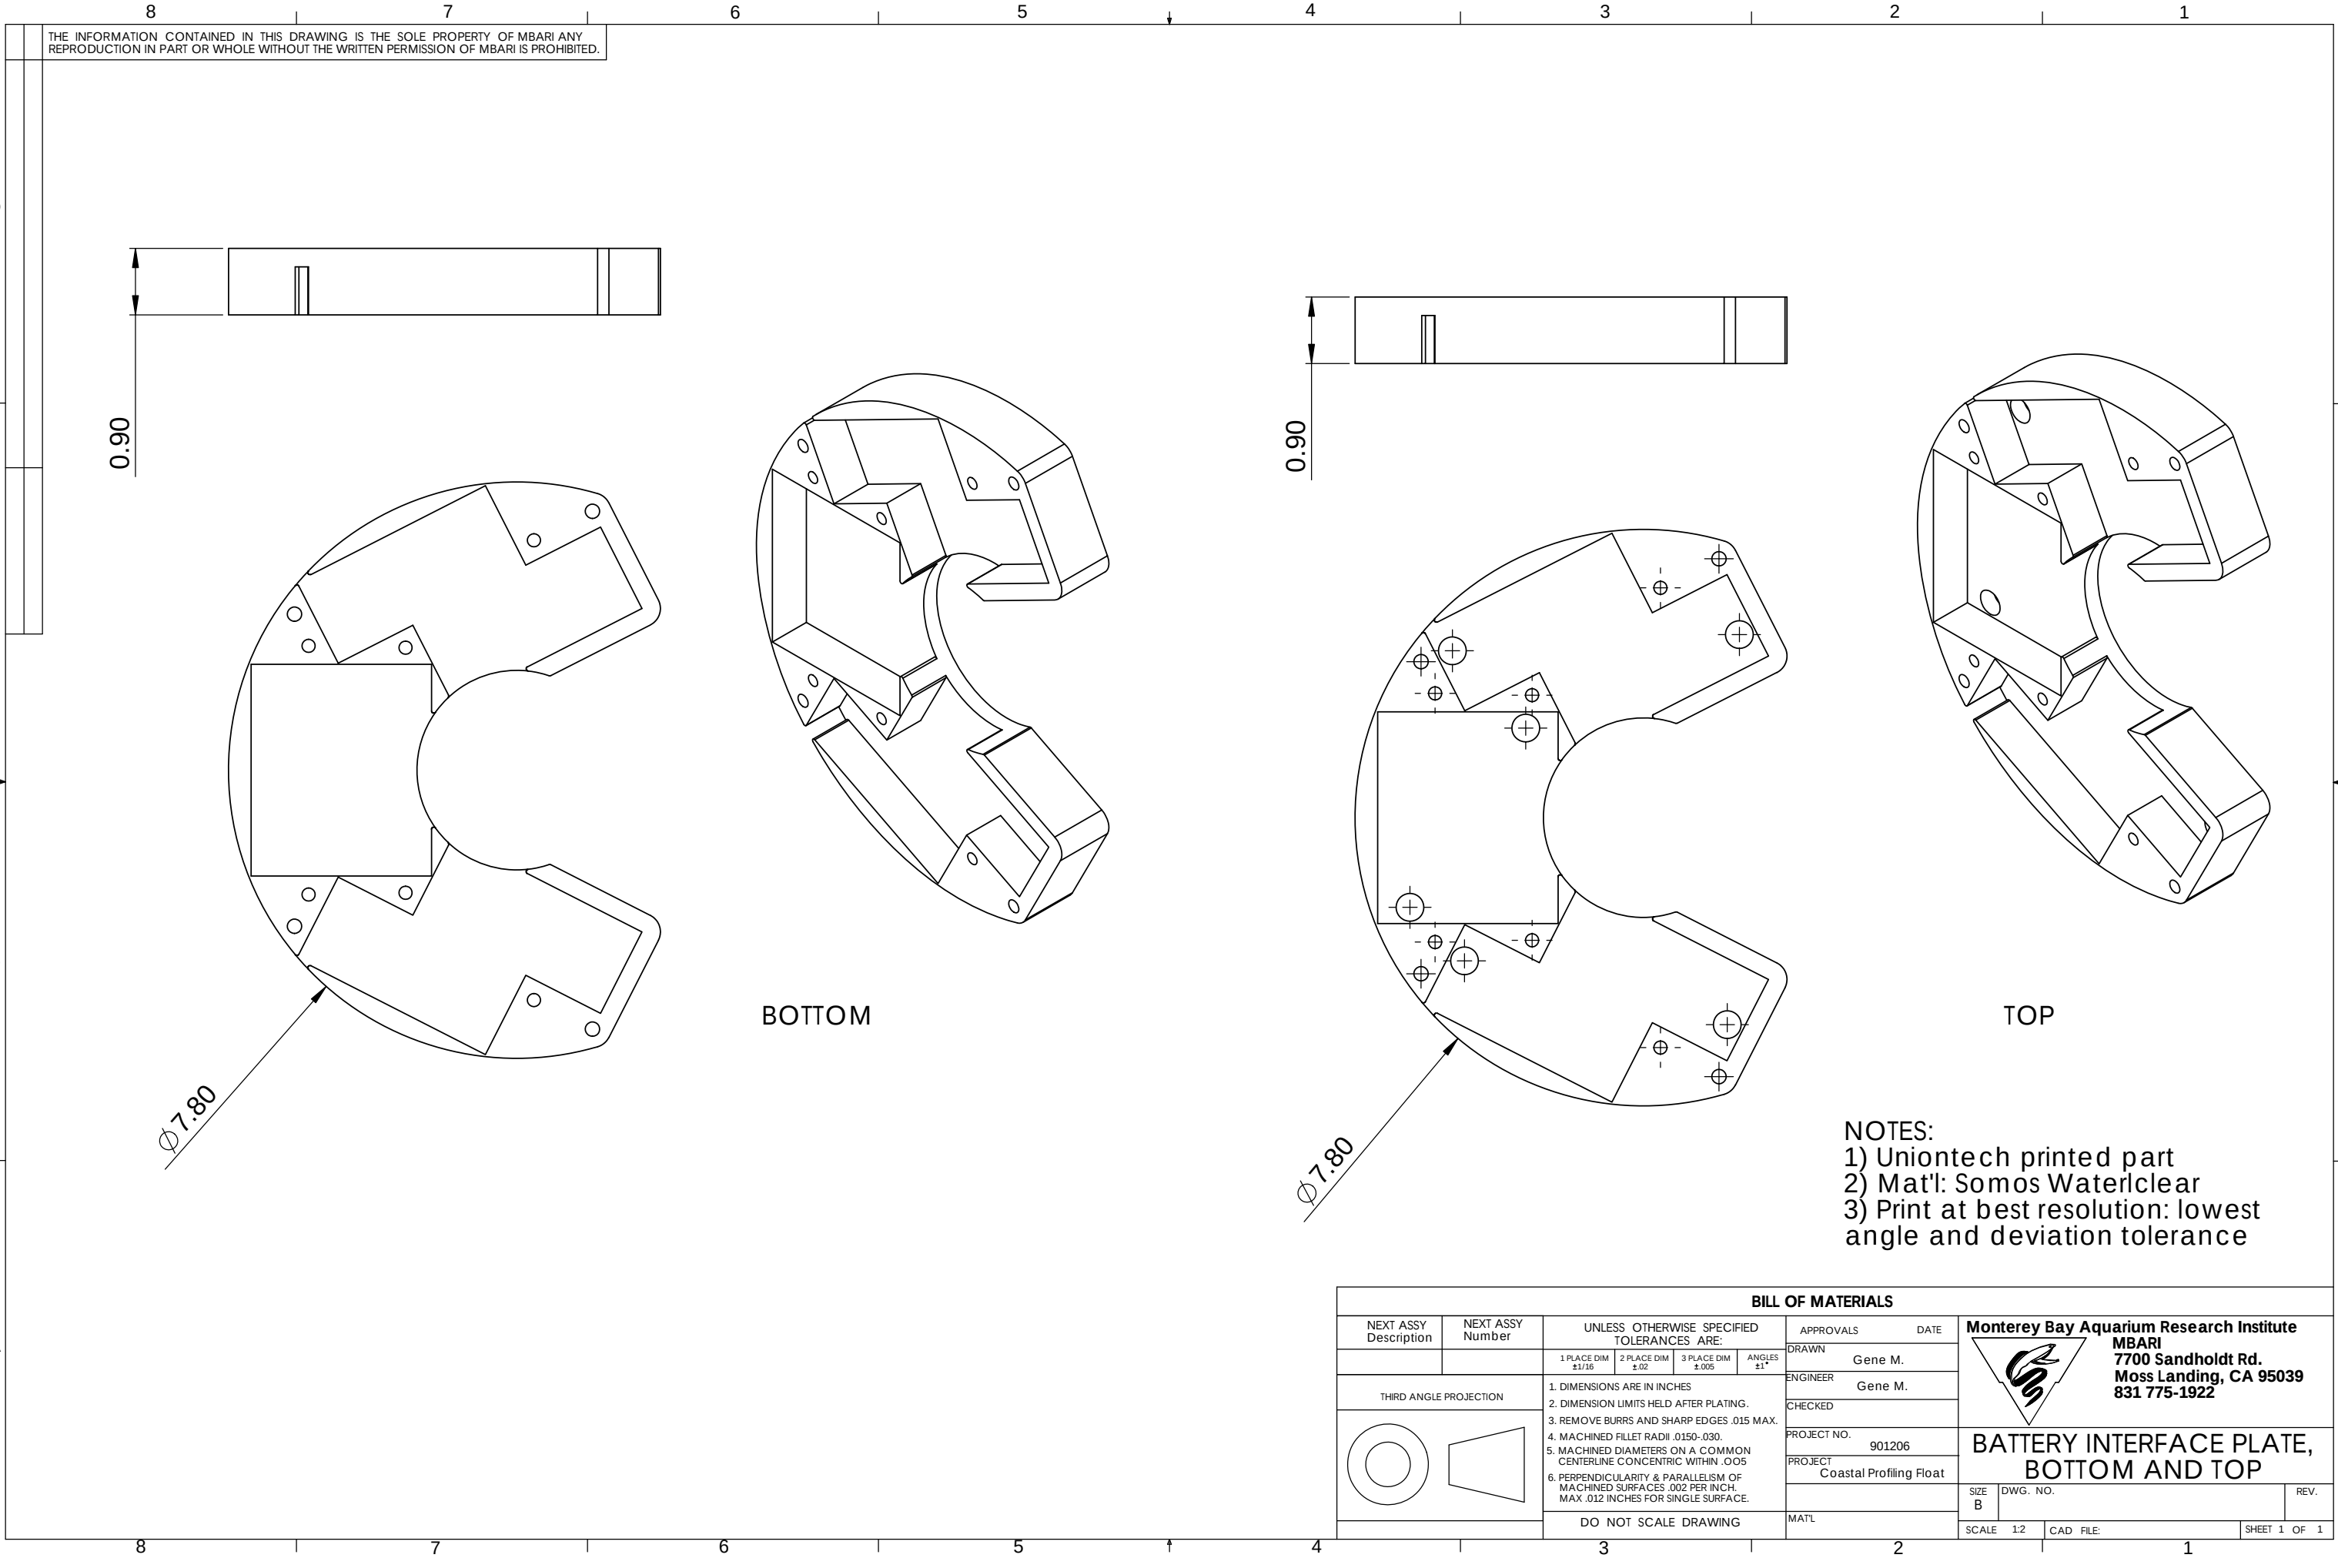


THE INFORMATION CONTAINED IN THIS DRAWING IS THE SOLE PROPERTY OF MBARI. ANY REPRODUCTION IN PART OR WHOLE WITHOUT THE WRITTEN PERMISSION OF MBARI IS PROHIBITED.



0.90

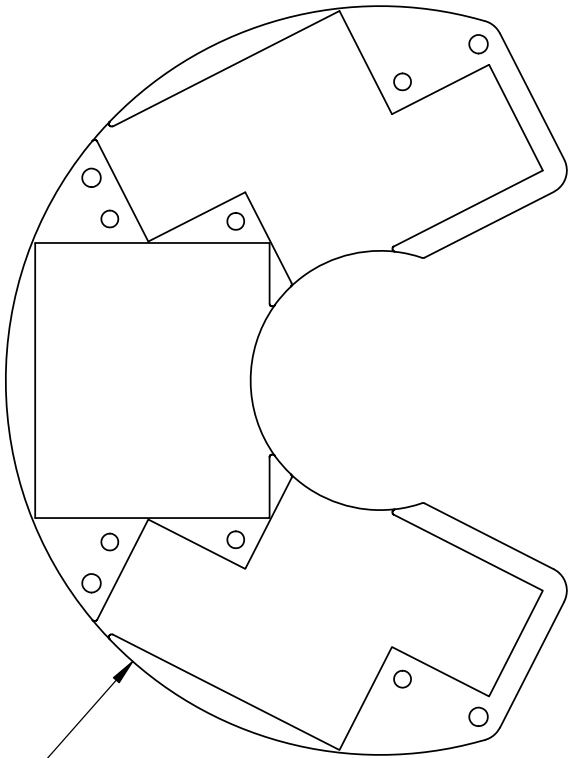


Ø 7.80

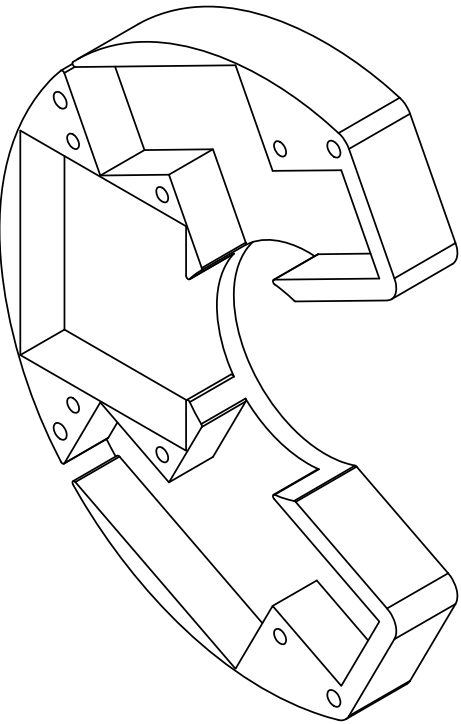


BOTTOM



0.90

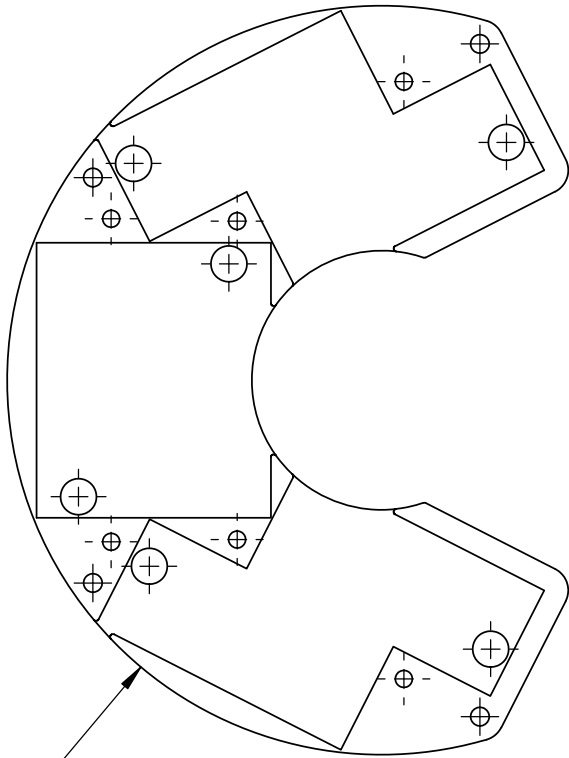

Ø 7.80

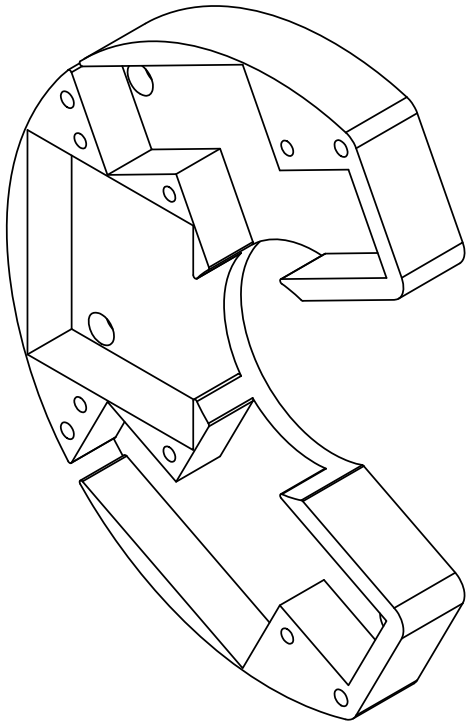

TOP

- NOTES:
1) Uniontech printed part
2) Mat'l: Somos Waterclear
3) Print at best resolution: lowest angle and deviation tolerance

BILL OF MATERIALS											
NEXT ASSY Description	NEXT ASSY Number	UNLESS OTHERWISE SPECIFIED TOLERANCES ARE:				APPROVALS		DATE		 Monterey Bay Aquarium Research Institute MBARI 7700 Sandholdt Rd. Moss Landing, CA 95039 831 775-1922	
		1 PLACE DIM ±1/16	2 PLACE DIM ±.02	3 PLACE DIM ±.005	ANGLES ±1°	DRAWN	Gene M.				
THIRD ANGLE PROJECTION		1. DIMENSIONS ARE IN INCHES 2. DIMENSION LIMITS HELD AFTER PLATING. 3. REMOVE BURRS AND SHARP EDGES .015 MAX. 4. MACHINED FILLET RADII .0150-.030. 5. MACHINED DIAMETERS ON A COMMON CENTERLINE CONCENTRIC WITHIN .005 6. PERPENDICULARITY & PARALLELISM OF MACHINED SURFACES .002 PER INCH. MAX .012 INCHES FOR SINGLE SURFACE.				ENGINEER	Gene M.				
						CHECKED					
						PROJECT NO.	901206				
PROJECT	Coastal Profiling Float										
								SIZE B		DWG. NO.	REV.
		DO NOT SCALE DRAWING				MAT'L		SCALE 1:2		CAD FILE:	SHEET 1 OF 1

Monterey Bay Aquarium Research Institute
MBARI
7700 Sandholdt Rd.
Moss Landing, CA 95039
831 775-1922

**BATTERY INTERFACE PLATE,
BOTTOM AND TOP**

REV.

SHEET 1 OF 1