
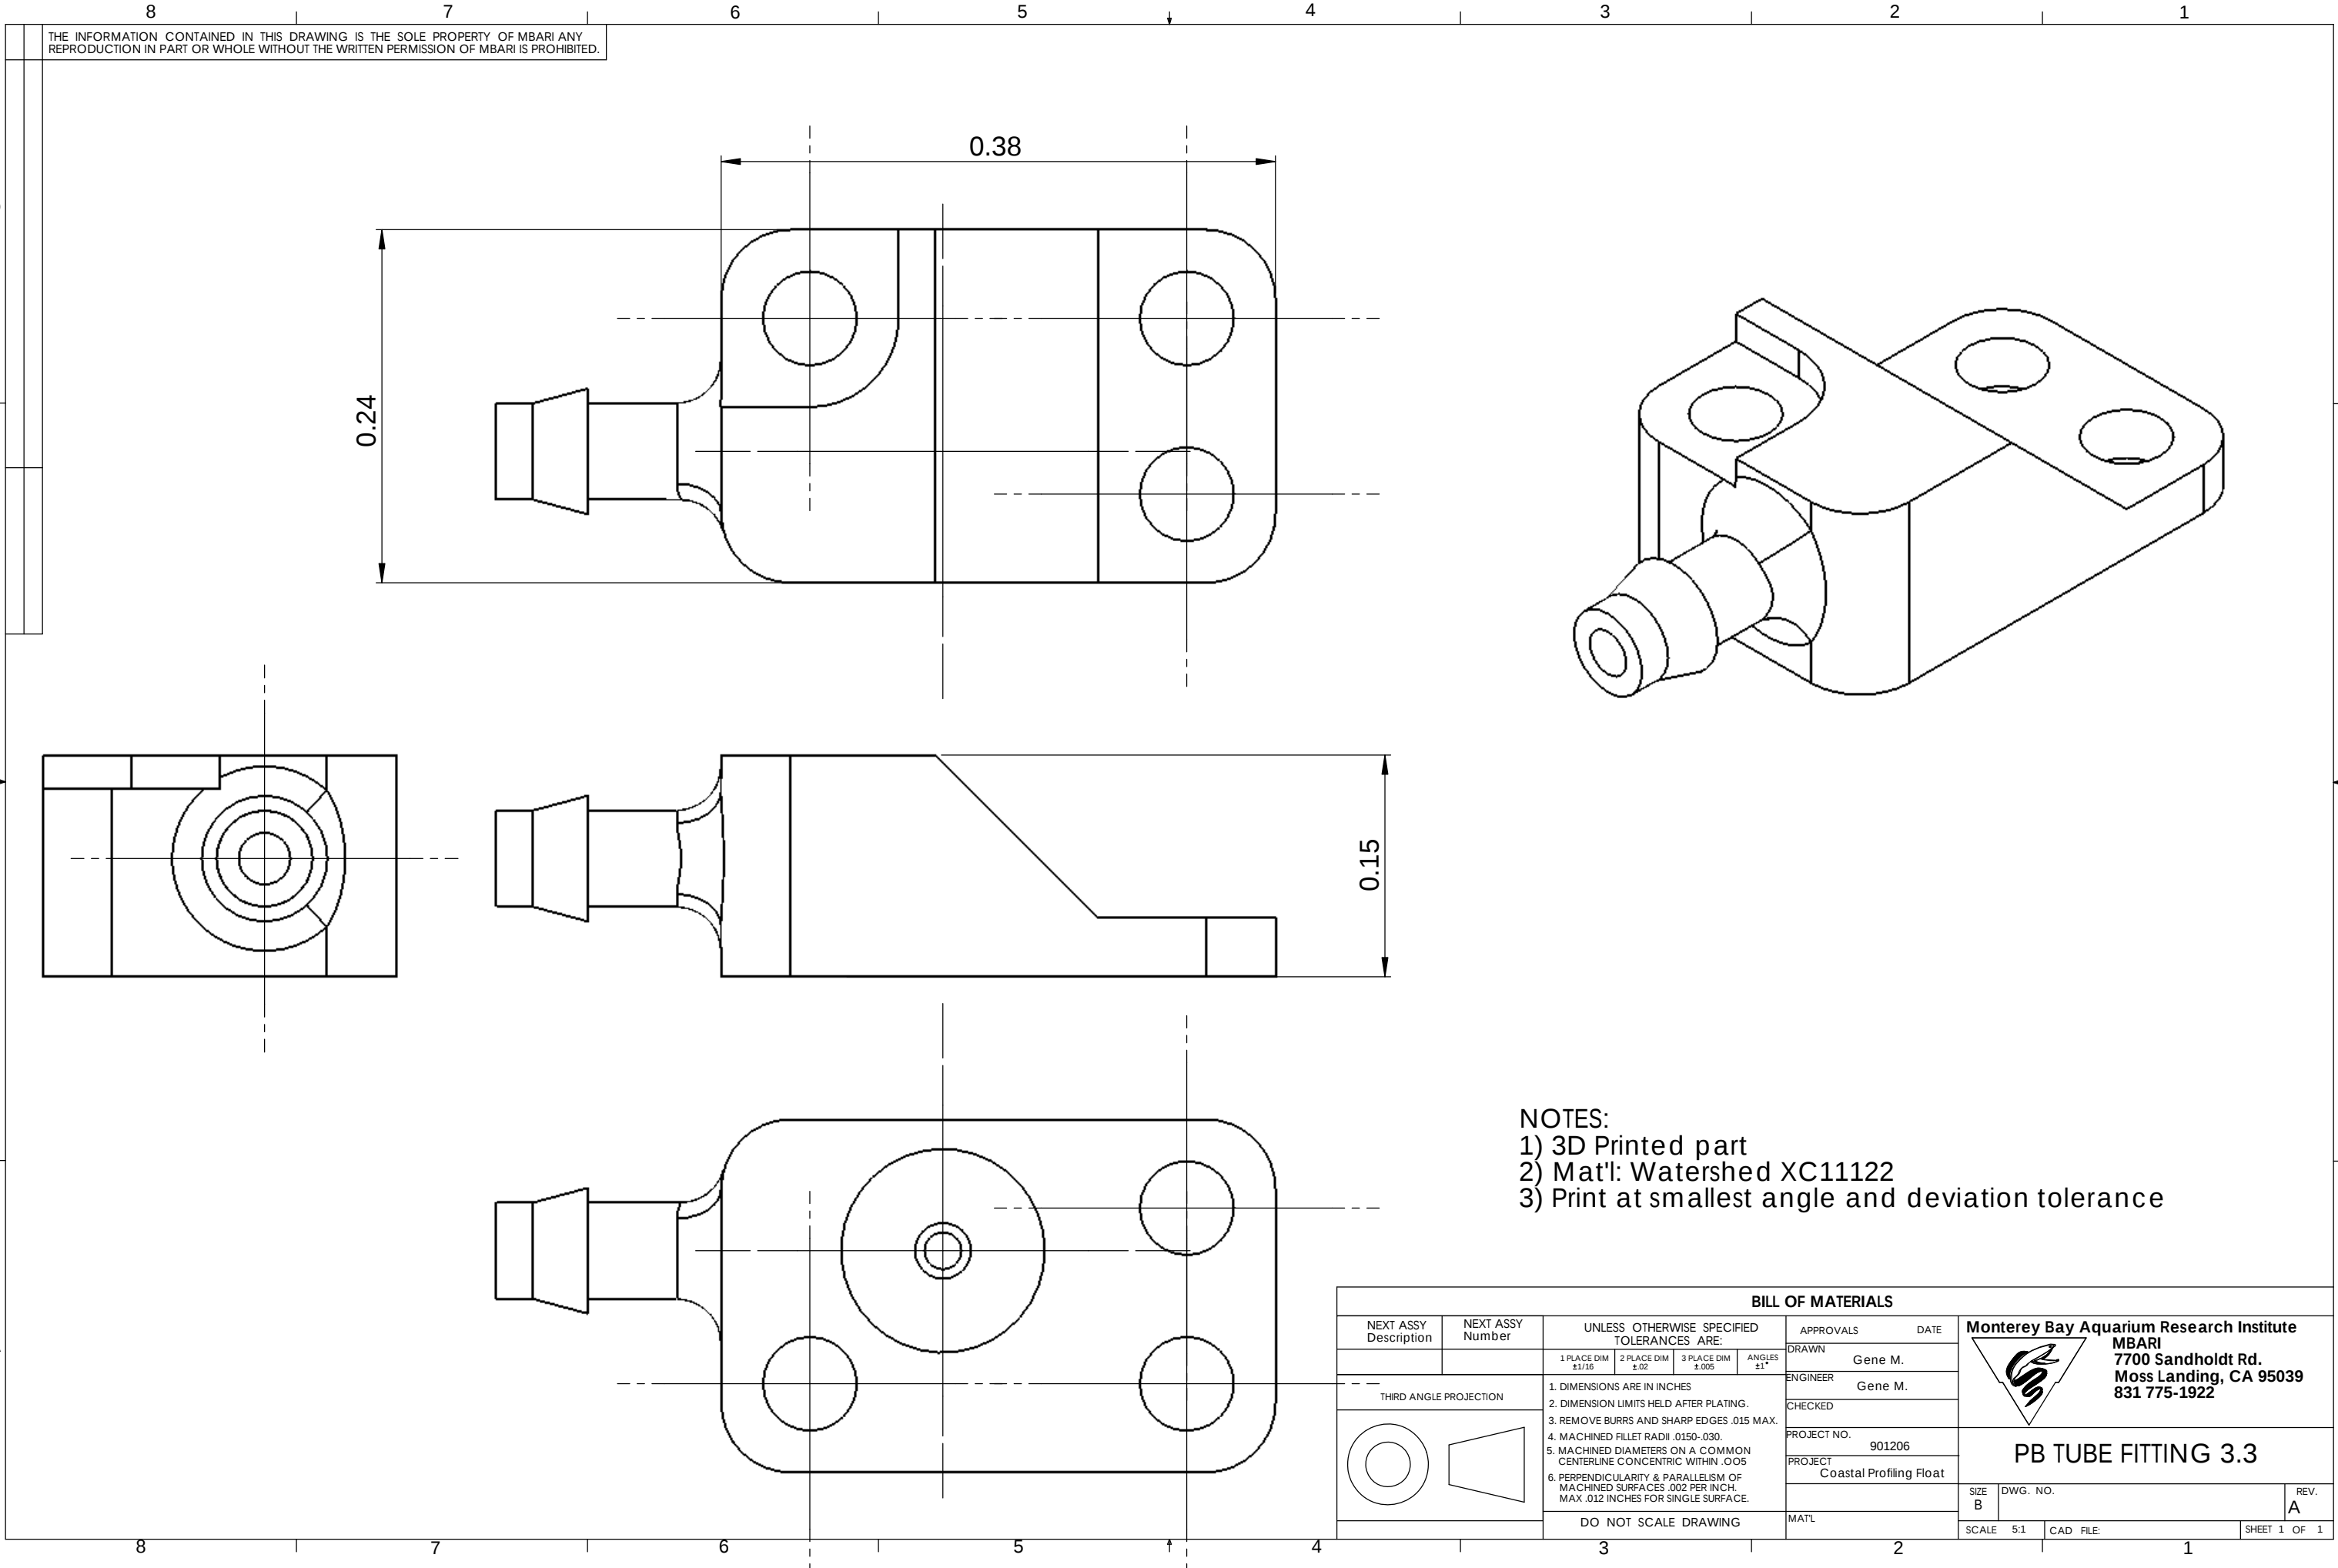


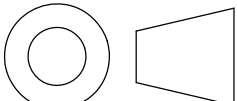

THE INFORMATION CONTAINED IN THIS DRAWING IS THE SOLE PROPERTY OF MBARI. ANY REPRODUCTION IN PART OR WHOLE WITHOUT THE WRITTEN PERMISSION OF MBARI IS PROHIBITED.

- NOTES:
- 1) 3D Printed part
 - 2) Mat'l: Watershed XC11122
 - 3) Print at smallest angle and deviation tolerance

BILL OF MATERIALS									
NEXT ASSY Description		NEXT ASSY Number	UNLESS OTHERWISE SPECIFIED TOLERANCES ARE:				APPROVALS		DATE
			1 PLACE DIM ±1/16	2 PLACE DIM ±.02	3 PLACE DIM ±.005	ANGLES ±1°	DRAWN		Gene M.
							ENGINEER		Gene M.
							CHECKED		
							PROJECT NO.		901206
							PROJECT		Coastal Profiling Float
							SIZE		DWG. NO.
							B		A
							SCALE		5:1
							CAD FILE:		
							SHEET 1		OF 1

	
THIRD ANGLE PROJECTION	

		Monterey Bay Aquarium Research Institute MBARI 7700 Sandholdt Rd. Moss Landing, CA 95039 831 775-1922	
		PB TUBE FITTING 3.3	

DO NOT SCALE DRAWING	
----------------------	--

Monterey Bay Aquarium Research Institute
MBARI
7700 Sandholdt Rd.
Moss Landing, CA 95039
831 775-1922

PB TUBE FITTING 3.3

SIZE B DWG. NO. REV. A