



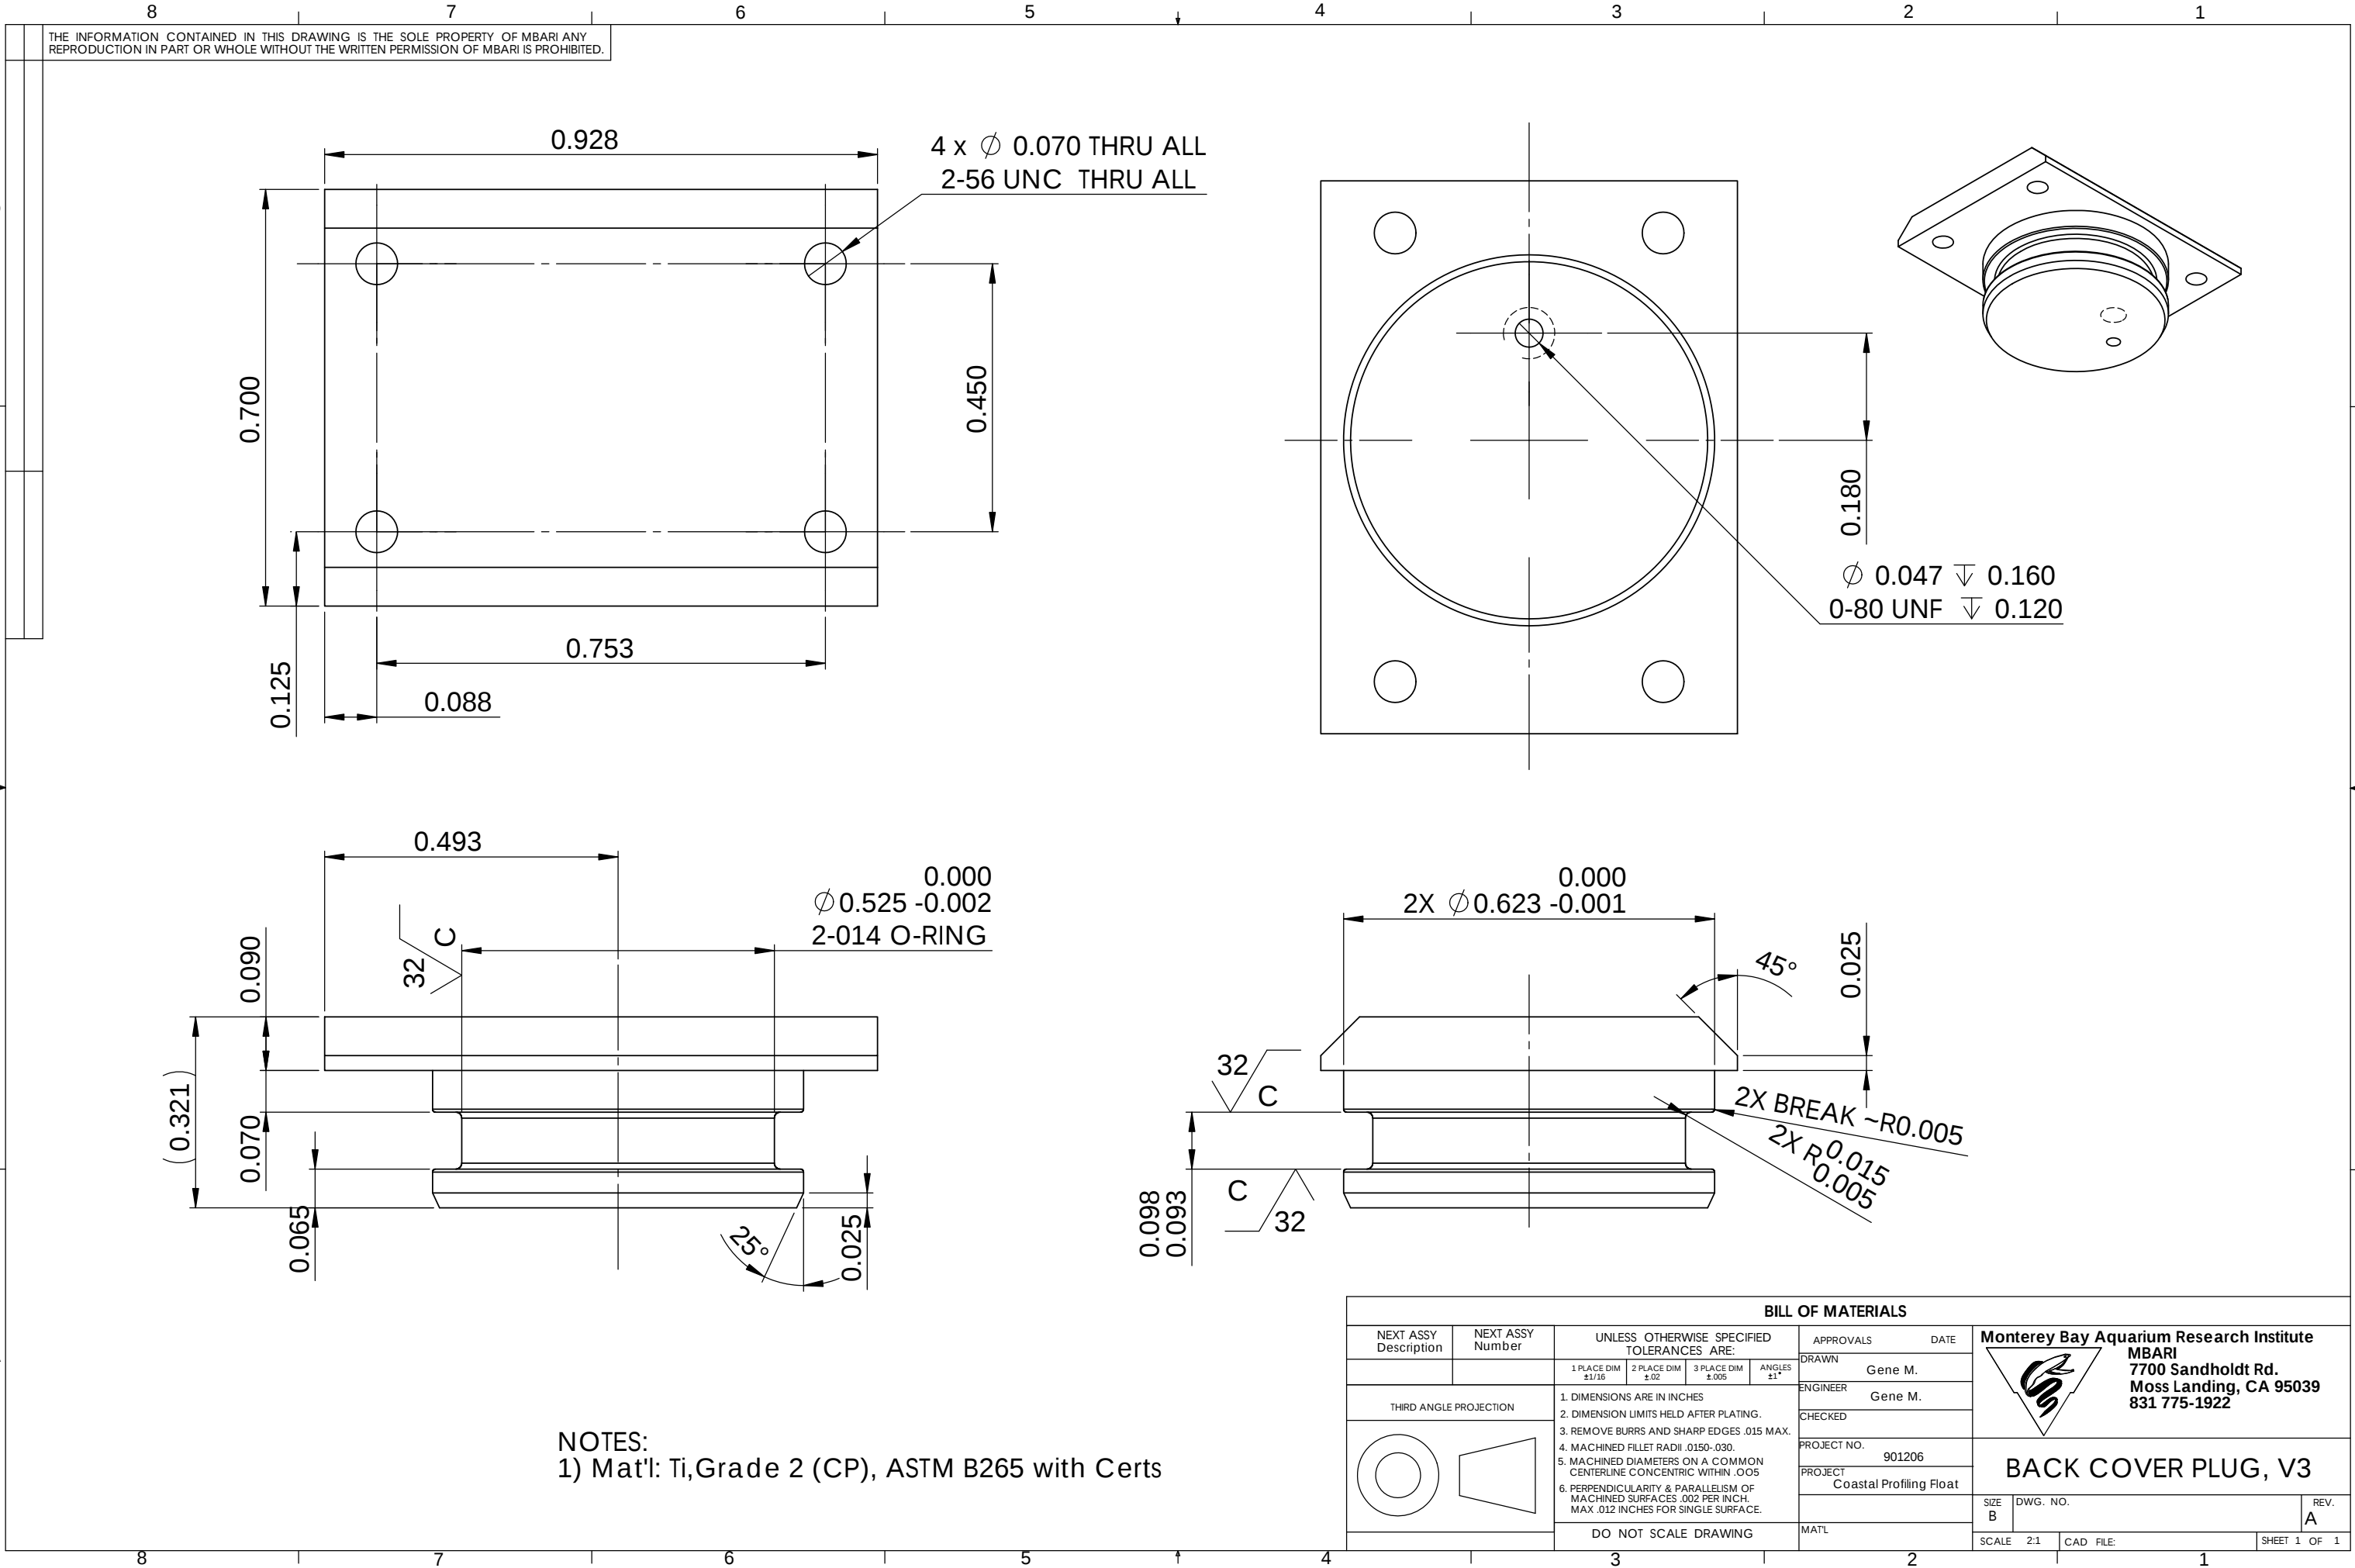

BILL OF MATERIALS							
NEXT ASSY Description	NEXT ASSY Number	UNLESS OTHERWISE SPECIFIED TOLERANCES ARE:			APPROVALS		DATE
		1 PLACE DIM ±1/16	2 PLACE DIM ±.02	3 PLACE DIM ±.005	ANGLES ±1°	DRAWN	
THIRD ANGLE PROJECTION		1. DIMENSIONS ARE IN INCHES			Gene M.		
		2. DIMENSION LIMITS HELD AFTER PLATING.			Gene M.		
		3. REMOVE BURRS AND SHARP EDGES .015 MAX.			CHECKED		
		4. MACHINED FILLET RADII .0150-.030.			PROJECT NO. 901206		
		5. MACHINED DIAMETERS ON A COMMON CENTERLINE CONCENTRIC WITHIN .005			PROJECT Coastal Profiling Float		
		6. PERPENDICULARITY & PARALLELISM OF MACHINED SURFACES .002 PER INCH. MAX .012 INCHES FOR SINGLE SURFACE.					
		DO NOT SCALE DRAWING			MAT'L		
					SIZE B	DWG. NO.	REV. A
					SCALE 2:1	CAD FILE:	SHEET 1 OF 1

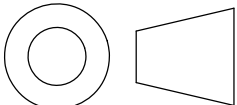

Monterey Bay Aquarium Research Institute

MBARI

7700 Sandholdt Rd.

Moss Landing, CA 95039

831 775-1922

BACK COVER PLUG, V3

Monterey Bay Aquarium Research Institute
MBARI
7700 Sandholdt Rd.
Moss Landing, CA 95039
831 775-1922

BACK COVER PLUG, V3