


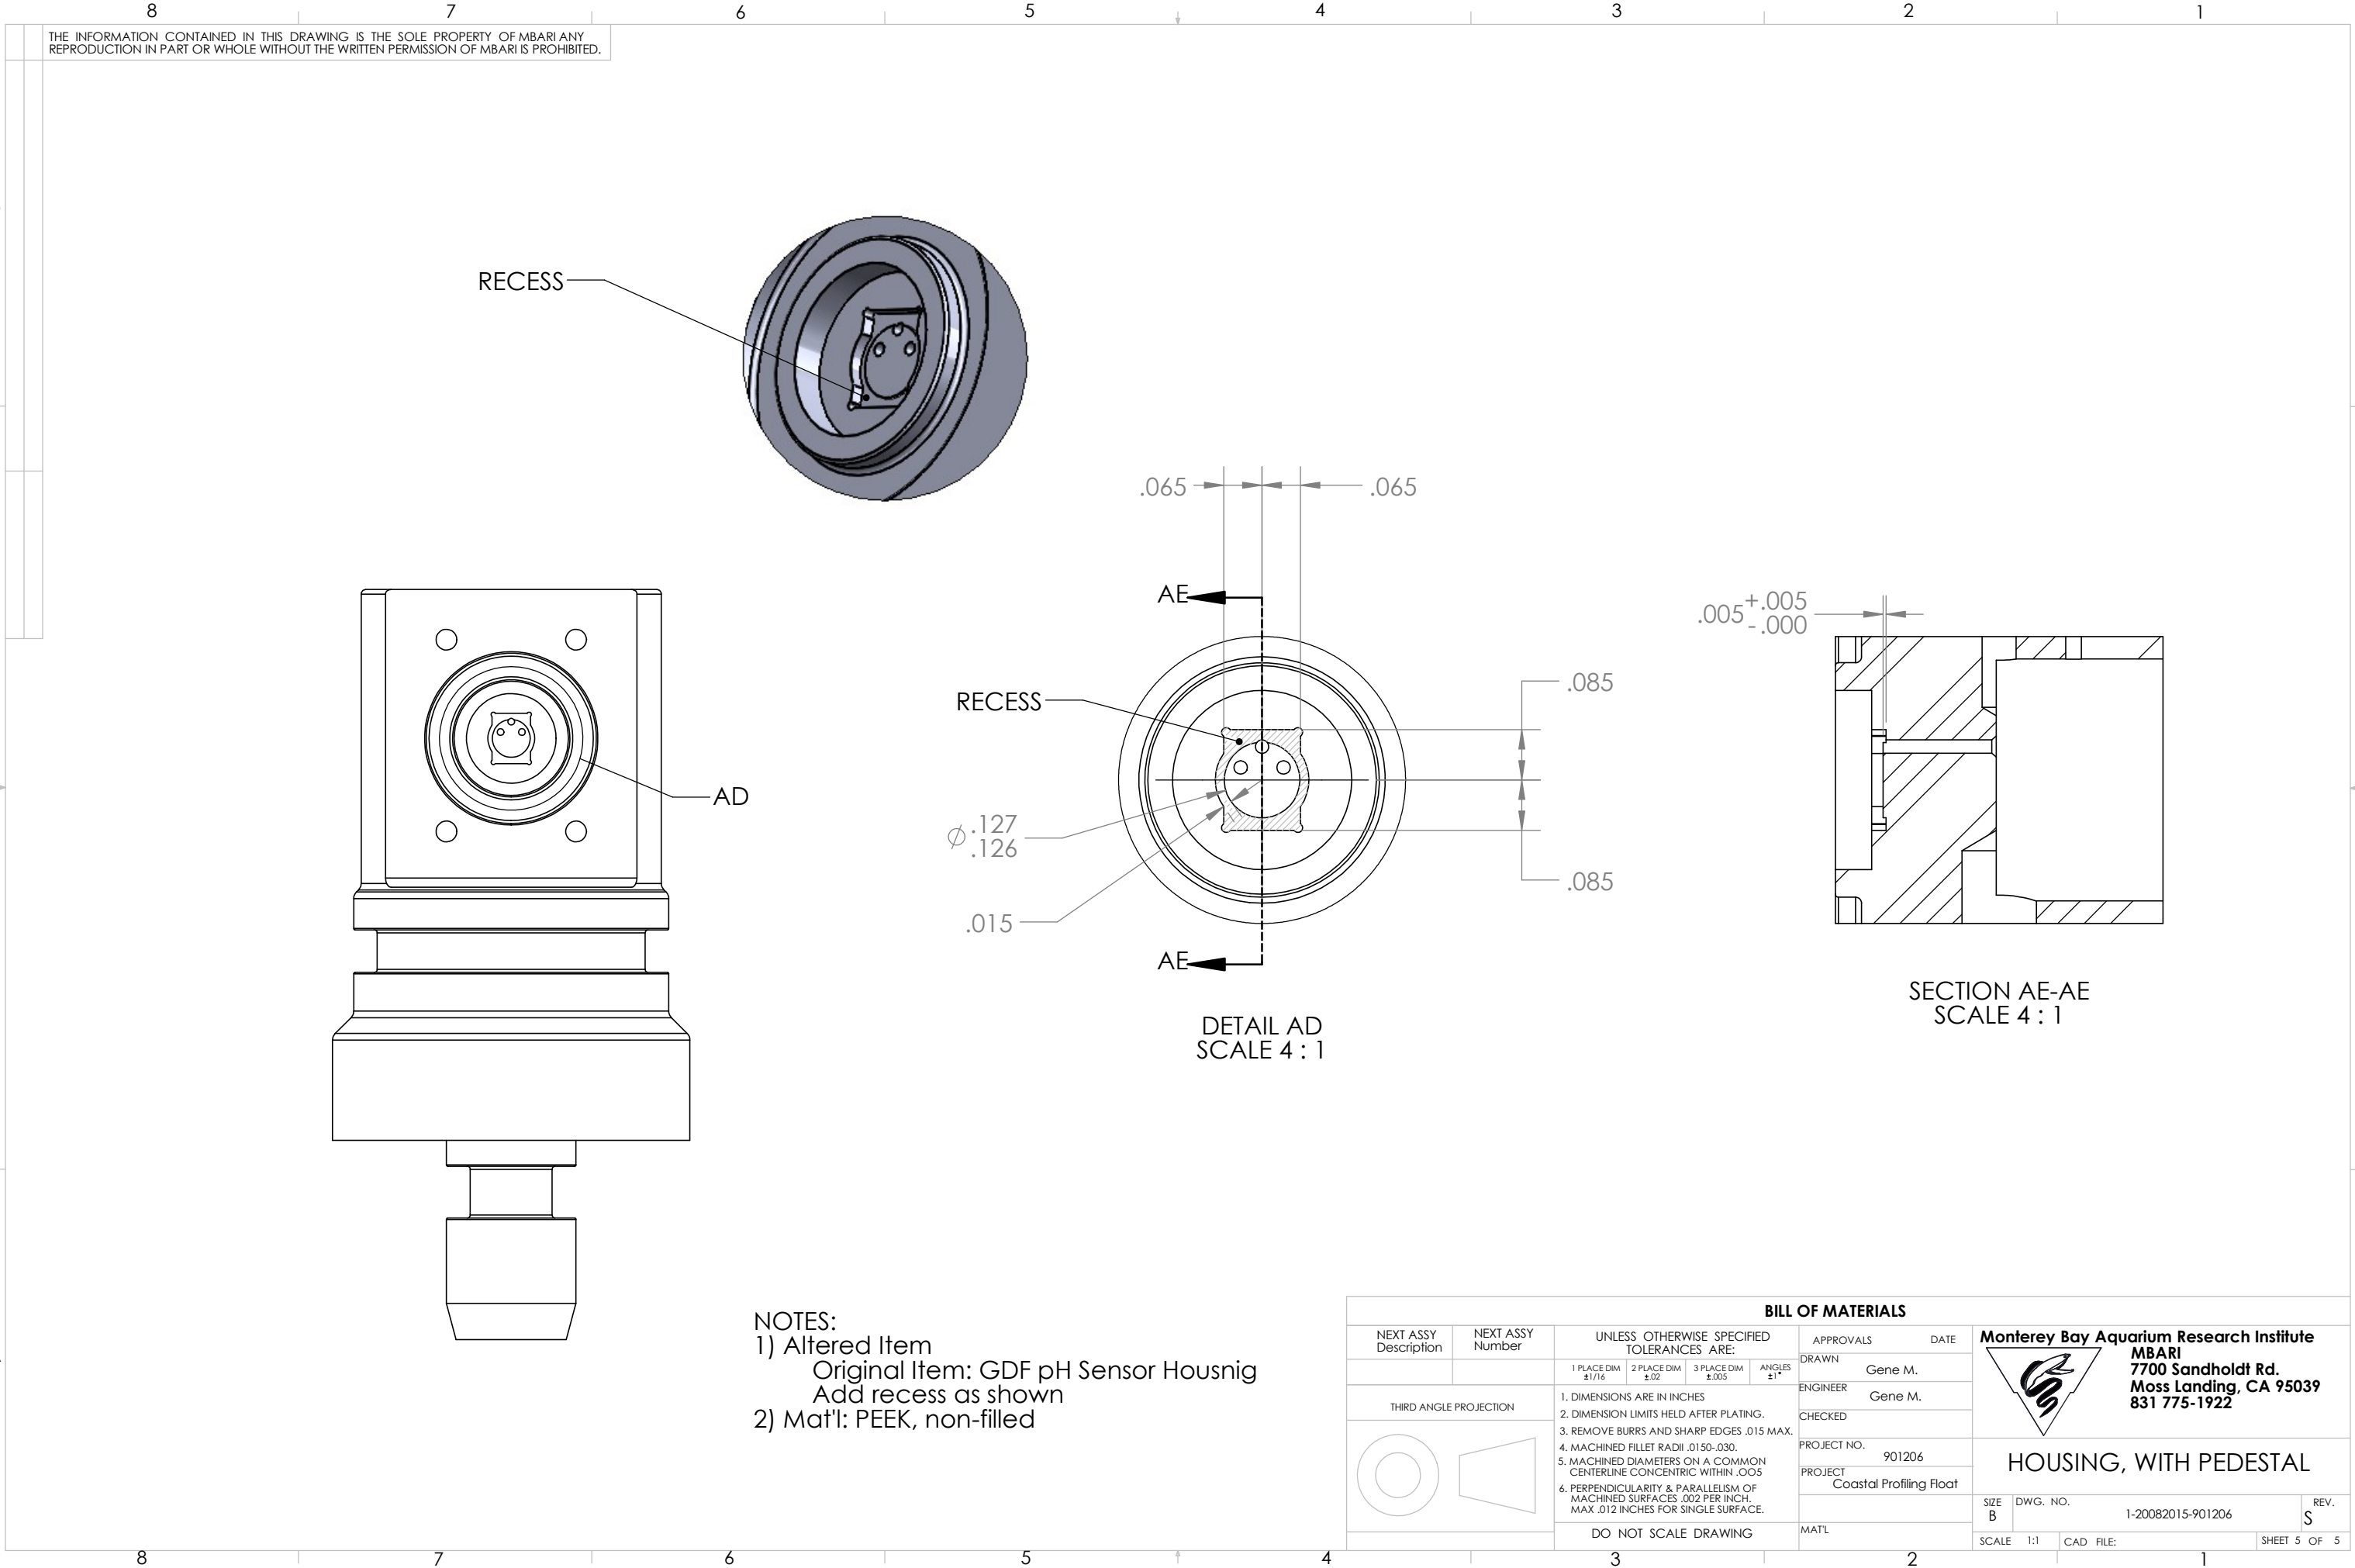

THE INFORMATION CONTAINED IN THIS DRAWING IS THE SOLE PROPERTY OF MBARI. ANY REPRODUCTION IN PART OR WHOLE WITHOUT THE WRITTEN PERMISSION OF MBARI IS PROHIBITED.

NOTES:
1) Altered Item
Original Item: GDF pH Sensor Housnig
Add recess as shown
2) Mat'l: PEEK, non-filled

BILL OF MATERIALS					
NEXT ASSY Description	NEXT ASSY Number	UNLESS OTHERWISE SPECIFIED TOLERANCES ARE:		APPROVALS DATE	
		1 PLACE DIM ±1/16	2 PLACE DIM ±.02	3 PLACE DIM ±.005	ANGLES ±1°
THIRD ANGLE PROJECTION		1. DIMENSIONS ARE IN INCHES 2. DIMENSION LIMITS HELD AFTER PLATING. 3. REMOVE BURRS AND SHARP EDGES .015 MAX. 4. MACHINED FILLET RADII .0150-.030. 5. MACHINED DIAMETERS ON A COMMON CENTERLINE CONCENTRIC WITHIN .005 6. PERPENDICULARITY & PARALLELISM OF MACHINED SURFACES .002 PER INCH. MAX .012 INCHES FOR SINGLE SURFACE.		DRAWN Gene M. ENGINEER Gene M. CHECKED PROJECT NO. 901206 PROJECT Coastal Profiling Float MAT'L	
		DO NOT SCALE DRAWING			

Monterey Bay Aquarium Research Institute
MBARI
7700 Sandholdt Rd.
Moss Landing, CA 95039
831 775-1922

HOUSING, WITH PEDESTAL

SIZE B	DWG. NO. 1-20082015-901206	REV. S
SCALE 1:1	CAD FILE:	SHEET 5 OF 5