
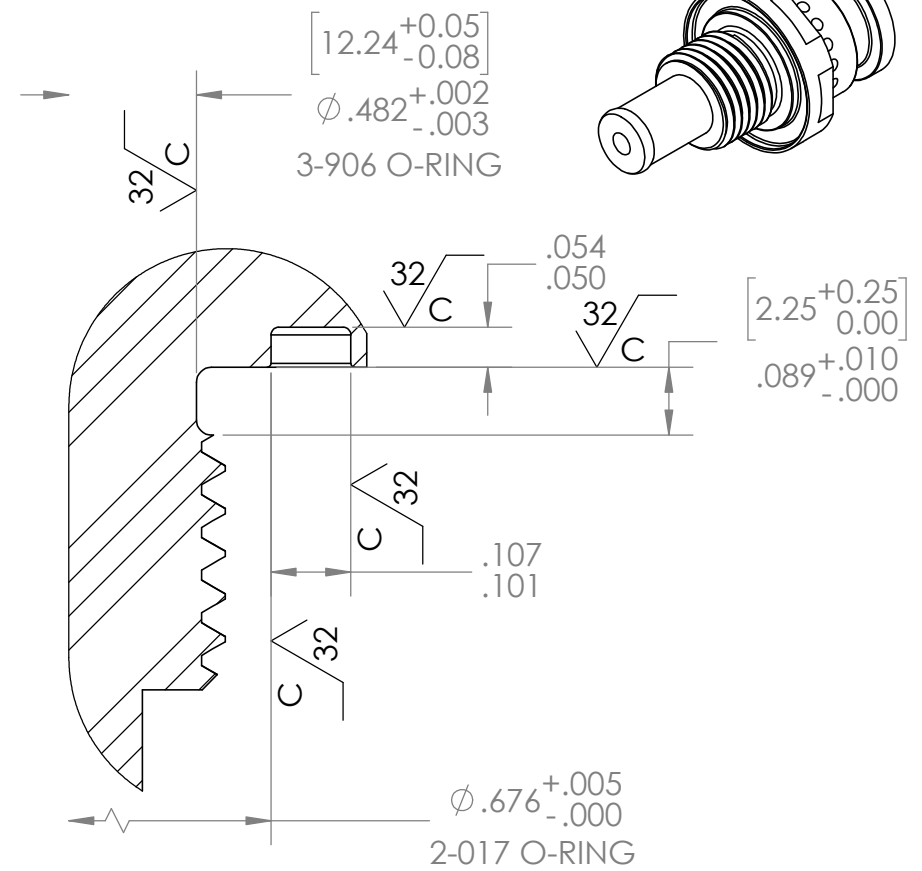
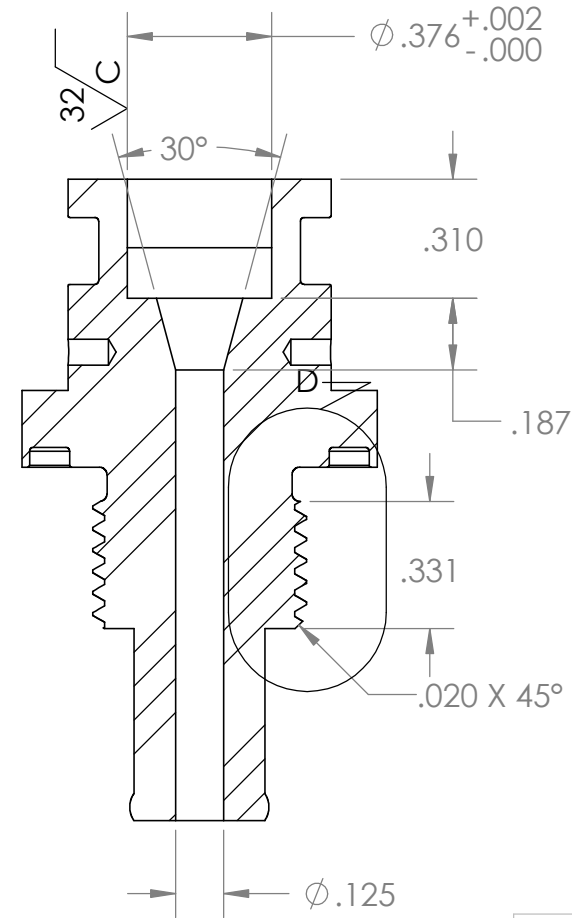
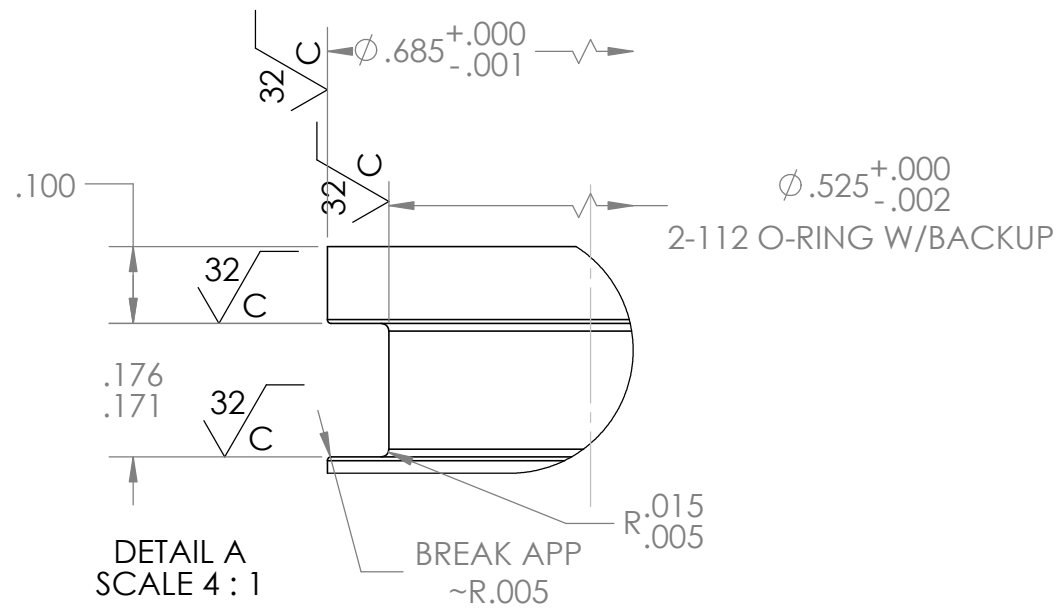


THE INFORMATION CONTAINED IN THIS DRAWING IS THE SOLE PROPERTY OF MBARI. ANY REPRODUCTION IN PART OR WHOLE WITHOUT THE WRITTEN PERMISSION OF MBARI IS PROHIBITED.

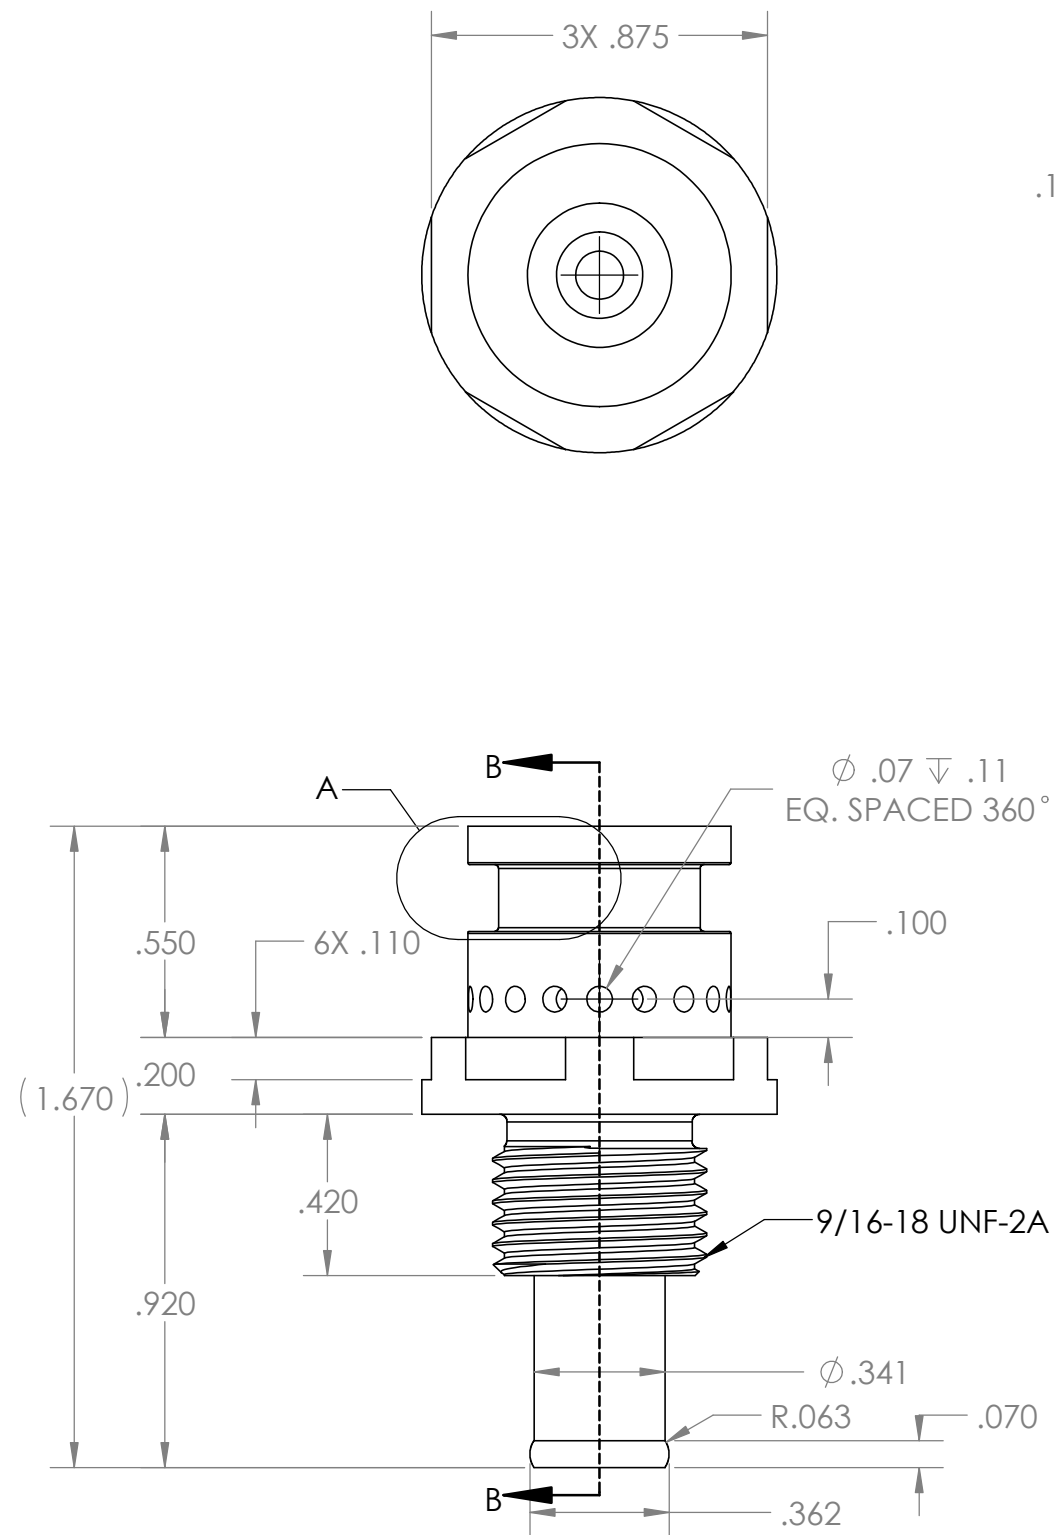

NOTES:
1) Mat'l: MIL-P-46183 PEEK, non-filled

SECTION B-B

DETAIL D
SCALE 4:1
BILL OF MATERIALS

NEXT ASSY Description	NEXT ASSY Number	UNLESS OTHERWISE SPECIFIED TO SCALE 4:1	APPROVALS	DATE
		1 PLACE DIM ±.016 2 PLACE DIM ±.02 3 PLACE DIM ±.005 ANGLES ±1°	DRAWN Gene M. ENGINEER Gene M. CHECKED	
THIRD ANGLE PROJECTION		1. DIMENSIONS ARE IN INCHES 2. DIMENSION LIMITS HELD AFTER PLATING. 3. REMOVE BURRS AND SHARP EDGES .015 MAX. 4. MACHINED FILLET RADII .0150-.030. 5. MACHINED DIAMETERS ON A COMMON CENTERLINE CONCENTRIC WITHIN .005 6. PERPENDICULARITY & PARALLELISM OF MACHINED SURFACES .002 PER INCH, MAX .012 INCHES FOR SINGLE SURFACE.	PROJECT NO. 901217 PROJECT Chem Sensors	
		DO NOT SCALE DRAWING	MAT'L	

Monterey Bay Aquarium Research Institute
MBARI
7700 Sandholdt Rd.
Moss Landing, CA 95039
831 775-1922

PORT ADAPTER V10.1

SIZE	DWG. NO.	REV.
B		A
SCALE	2:1	CAD FILE:
		SHEET 1 OF 1