


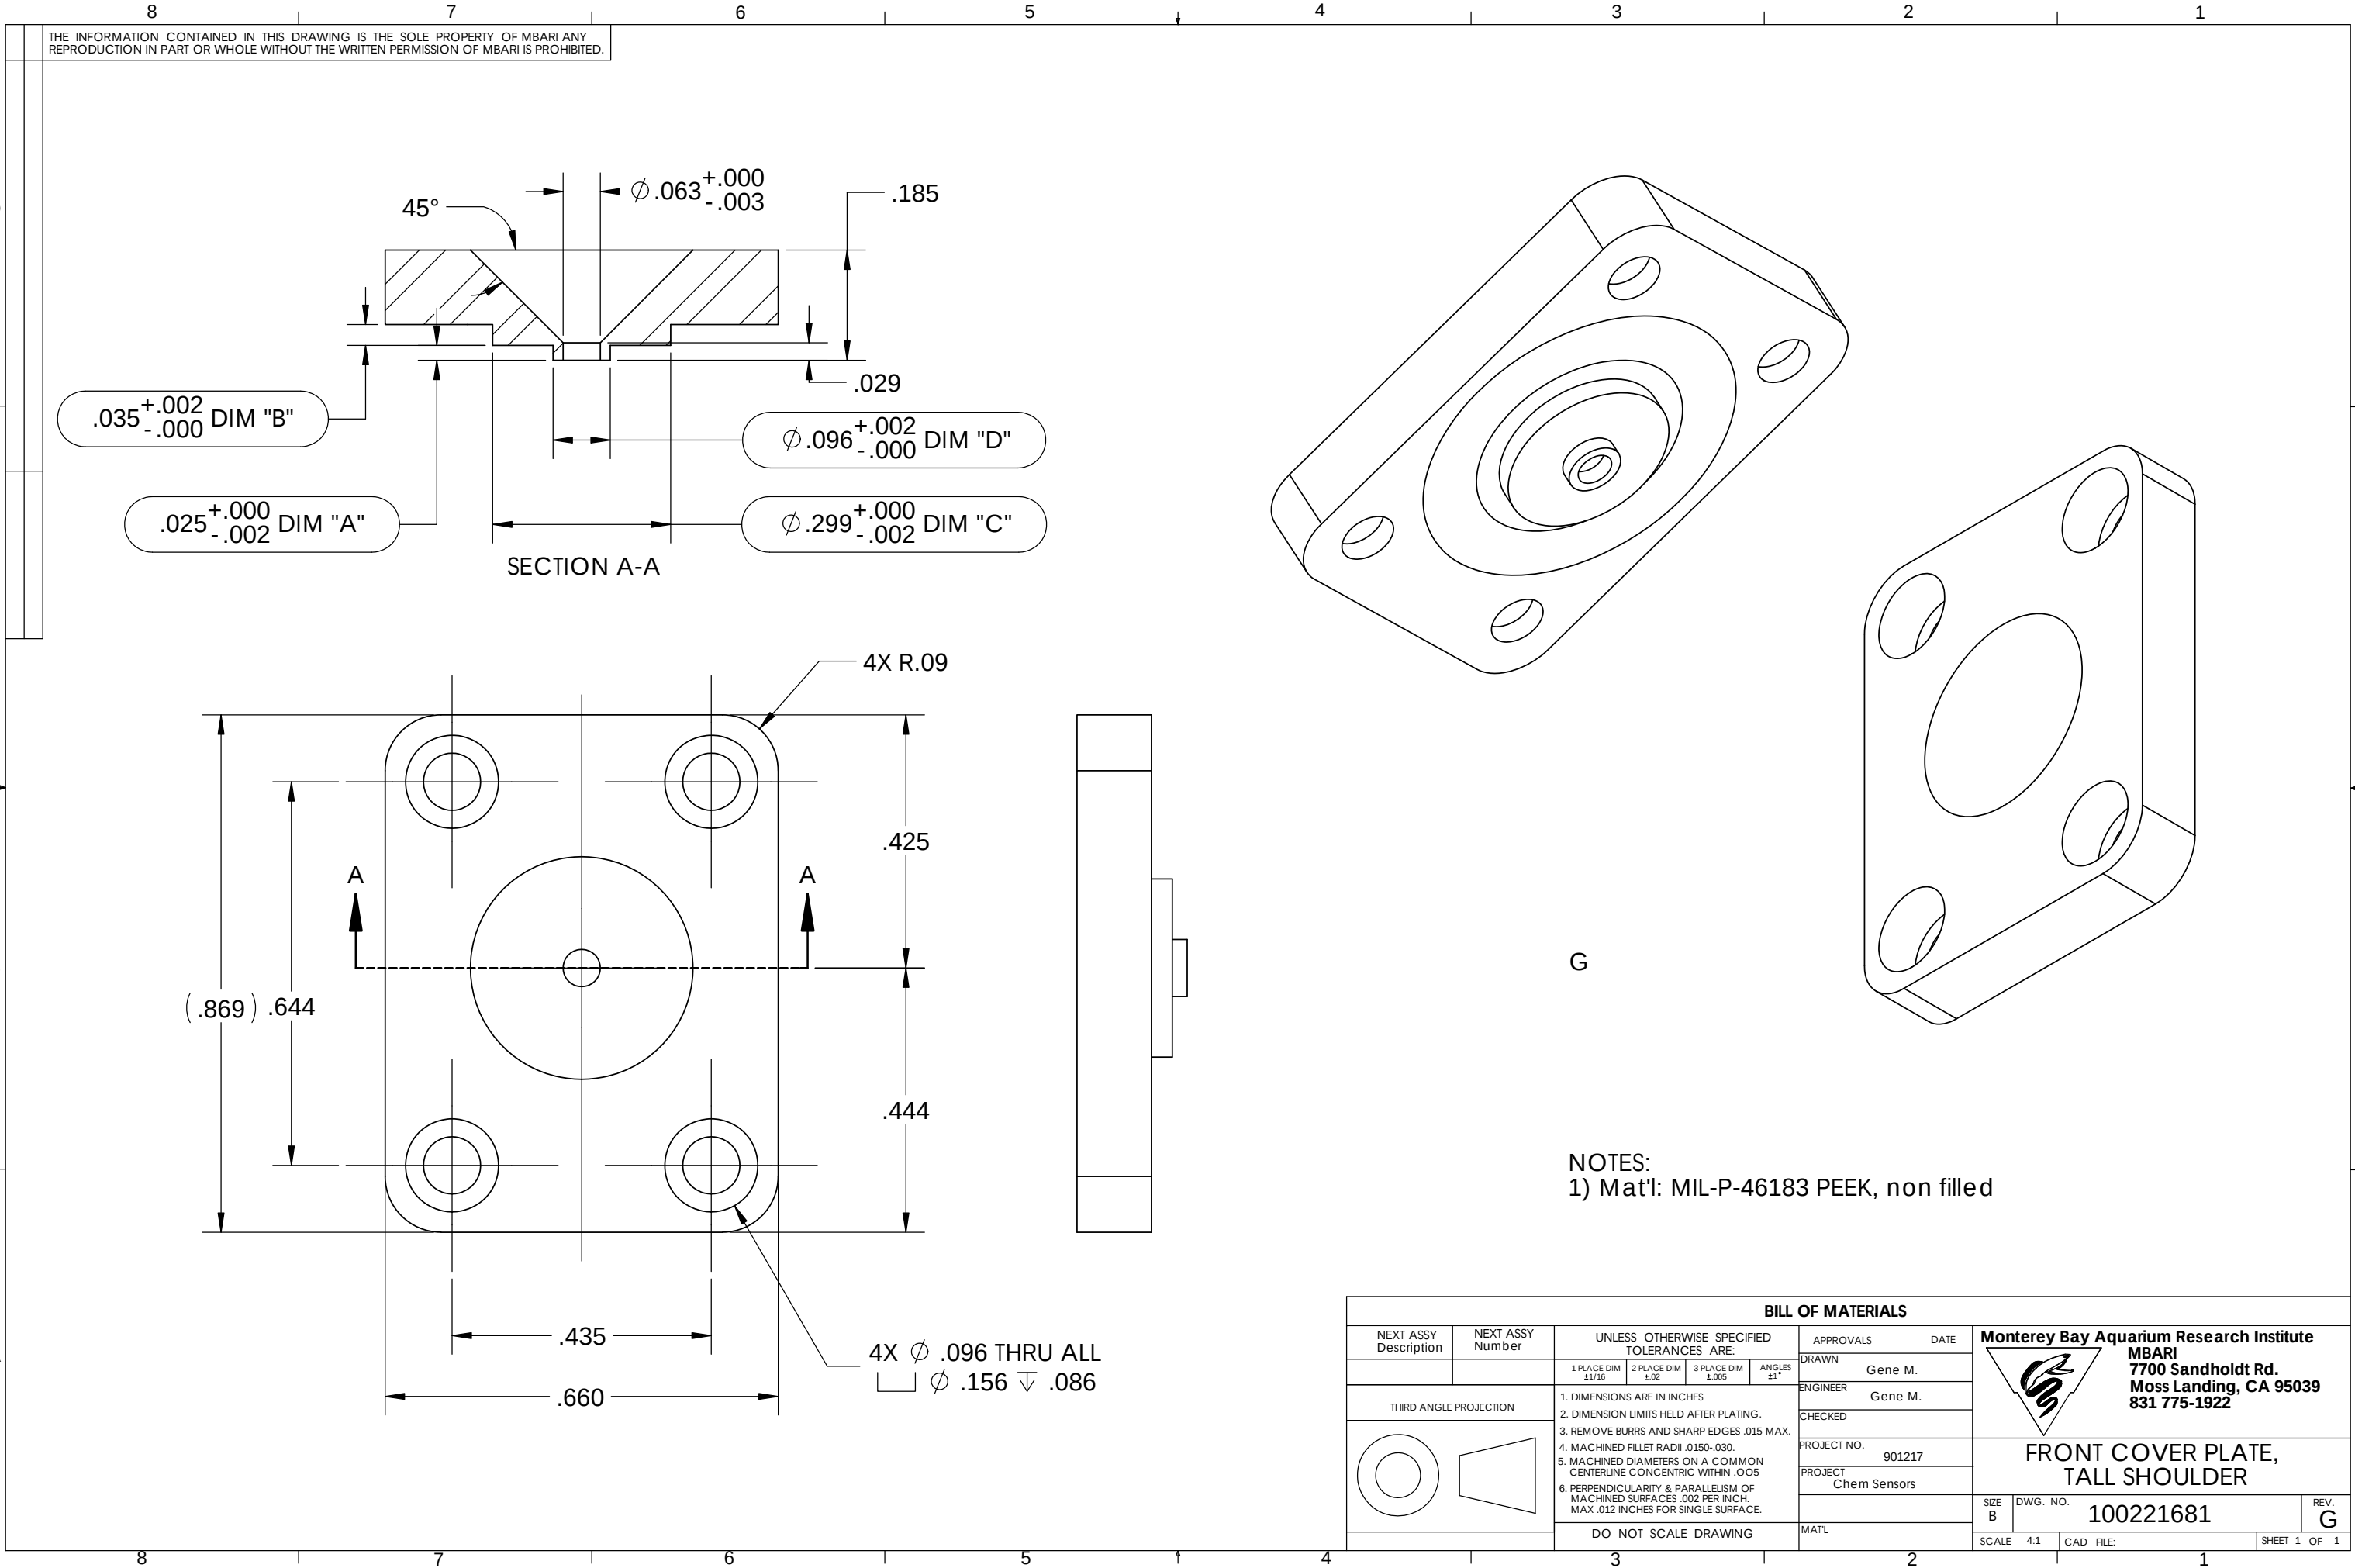

BILL OF MATERIALS					
NEXT ASSY Description	NEXT ASSY Number	UNLESS OTHERWISE SPECIFIED TOLERANCES ARE:			APPROVALS
					DATE
		1 PLACE DIM ±1/16	2 PLACE DIM ±.02	3 PLACE DIM ±.005	ANGLES ±1°
THIRD ANGLE PROJECTION		DRAWN Gene M.			
		ENGINEER Gene M.			
		CHECKED			
		PROJECT NO. 901217			
		PROJECT Chem Sensors			
		MAT'L			
		DO NOT SCALE DRAWING			
		SIZE B		DWG. NO. 100221681	REV. G
		SCALE 4:1		CAD FILE:	SHEET 1 OF 1



Monterey Bay Aquarium Research Institute
MBARI
7700 Sandholdt Rd.
Moss Landing, CA 95039
831 775-1922

FRONT COVER PLATE,
TALL SHOULDER