



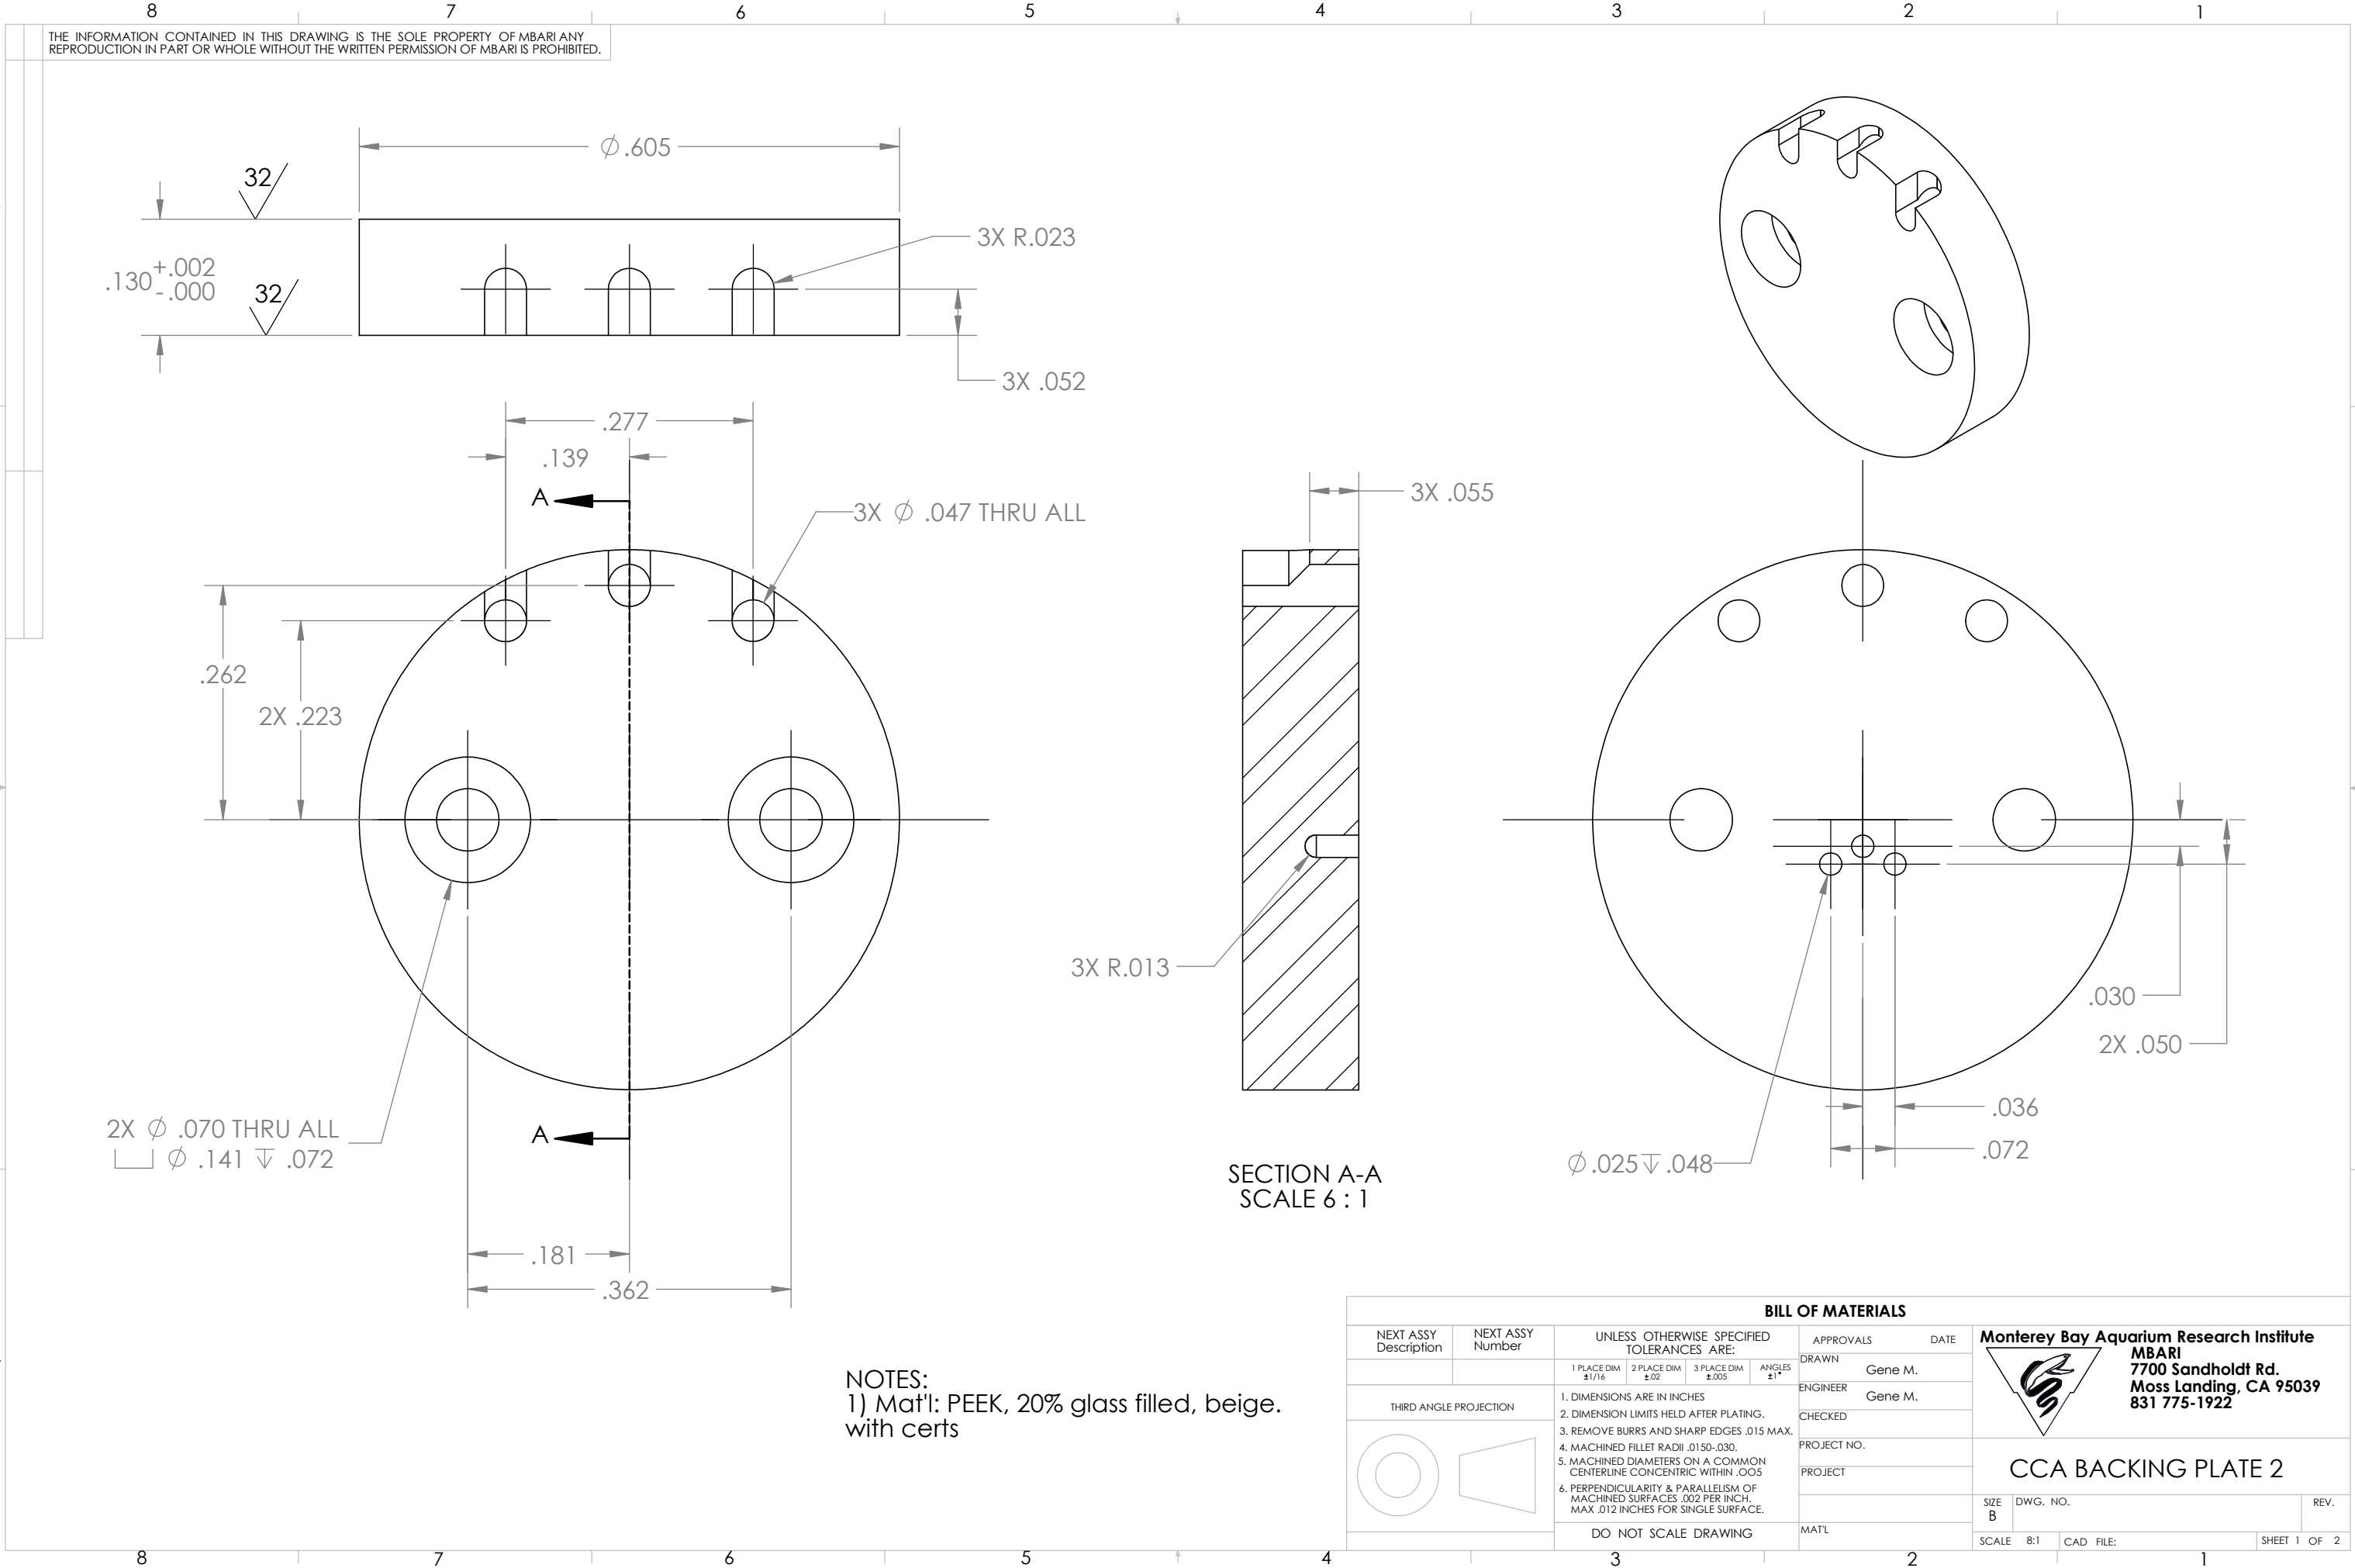

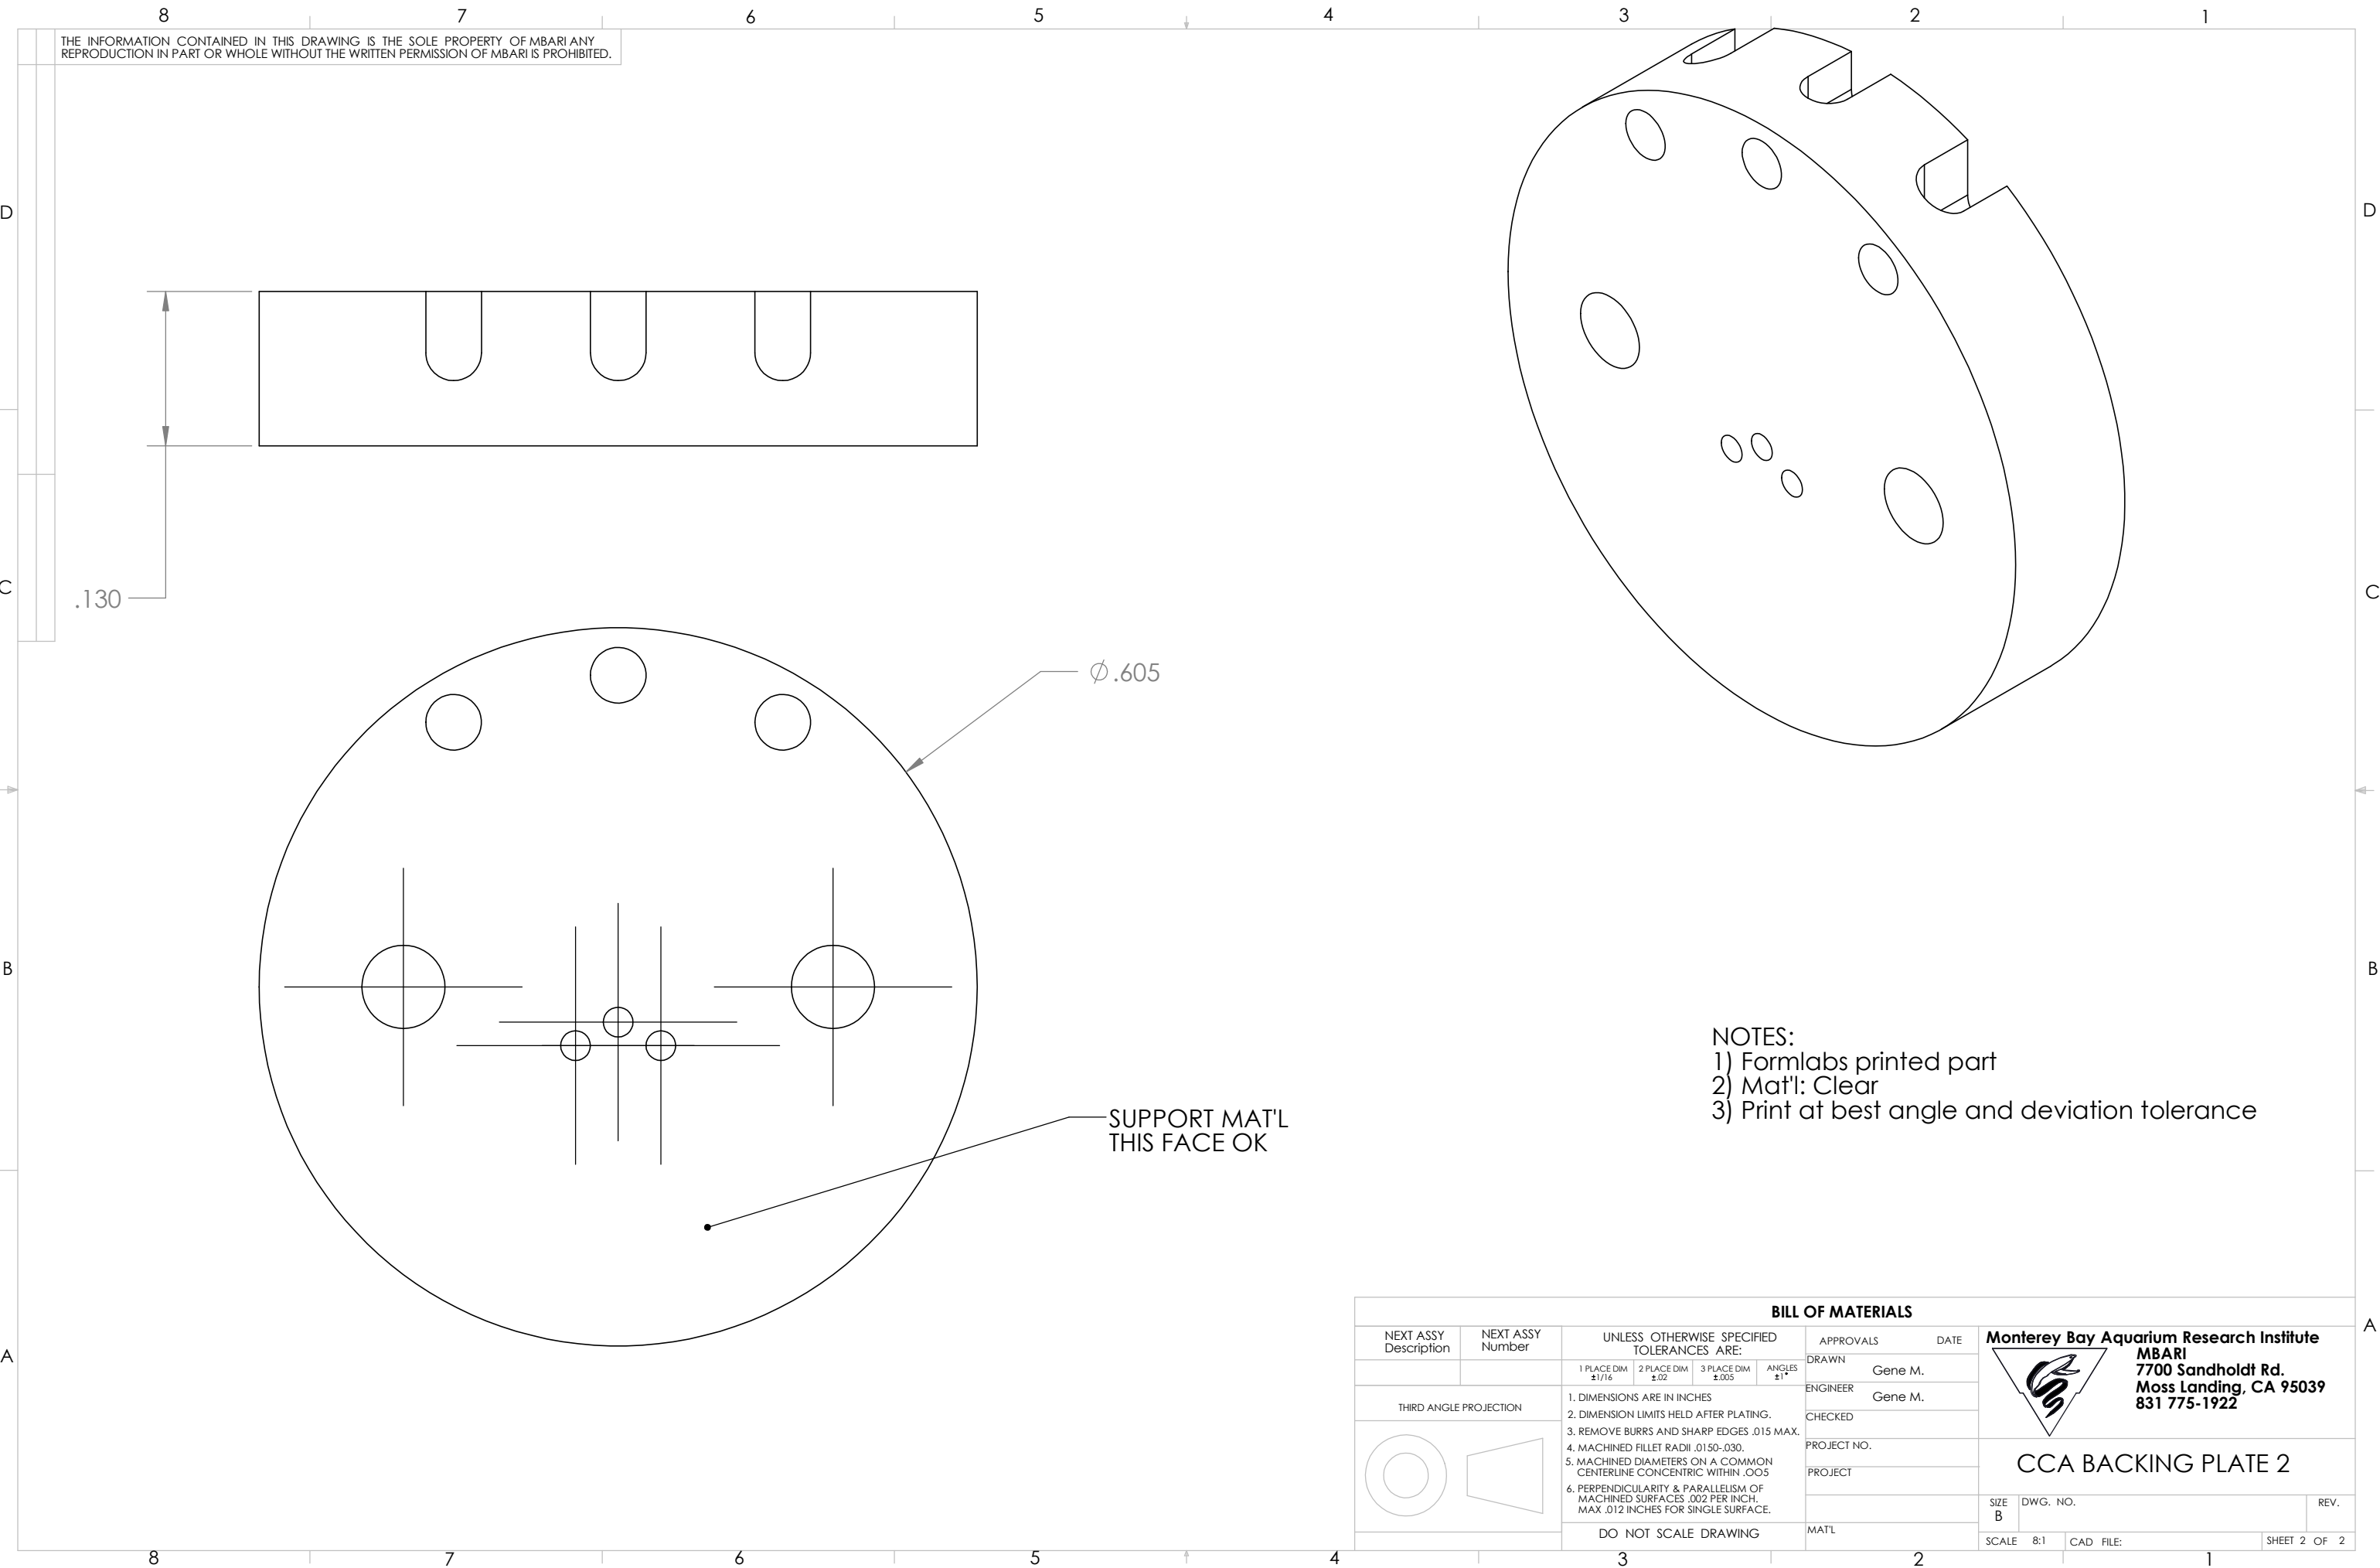

THE INFORMATION CONTAINED IN THIS DRAWING IS THE SOLE PROPERTY OF MBARI ANY REPRODUCTION IN PART OR WHOLE WITHOUT THE WRITTEN PERMISSION OF MBARI IS PROHIBITED.

.130

Ø .605

SUPPORT MAT'L
THIS FACE OK

NOTES:
1) Formlabs printed part
2) Mat'l: Clear
3) Print at best angle and deviation tolerance

BILL OF MATERIALS									
NEXT ASSY Description	NEXT ASSY Number	UNLESS OTHERWISE SPECIFIED TOLERANCES ARE:				APPROVALS		DATE	
		1 PLACE DIM ±1/16	2 PLACE DIM ±.02	3 PLACE DIM ±.005	ANGLES ±1°	DRAWN	Gene M.		
THIRD ANGLE PROJECTION		1. DIMENSIONS ARE IN INCHES 2. DIMENSION LIMITS HELD AFTER PLATING. 3. REMOVE BURRS AND SHARP EDGES .015 MAX. 4. MACHINED FILLET RADII .0150-.030. 5. MACHINED DIAMETERS ON A COMMON CENTERLINE CONCENTRIC WITHIN .005 6. PERPENDICULARITY & PARALLELISM OF MACHINED SURFACES .002 PER INCH, MAX .012 INCHES FOR SINGLE SURFACE.				ENGINEER		Gene M.	
						CHECKED			
						PROJECT NO.			
						PROJECT			
						MAT'L			
		DO NOT SCALE DRAWING							
						SCALE 8:1		CAD FILE:	
						SHEET 2 OF 2			



Monterey Bay Aquarium Research Institute

MBARI

7700 Sandholdt Rd.

Moss Landing, CA 95039

831 775-1922

CCA BACKING PLATE 2

SIZE B

DWG. NO.

REV.

Monterey Bay Aquarium Research Institute
MBARI
7700 Sandholdt Rd.
Moss Landing, CA 95039
831 775-1922

CCA BACKING PLATE 2

DO NOT SCALE DRAWING