


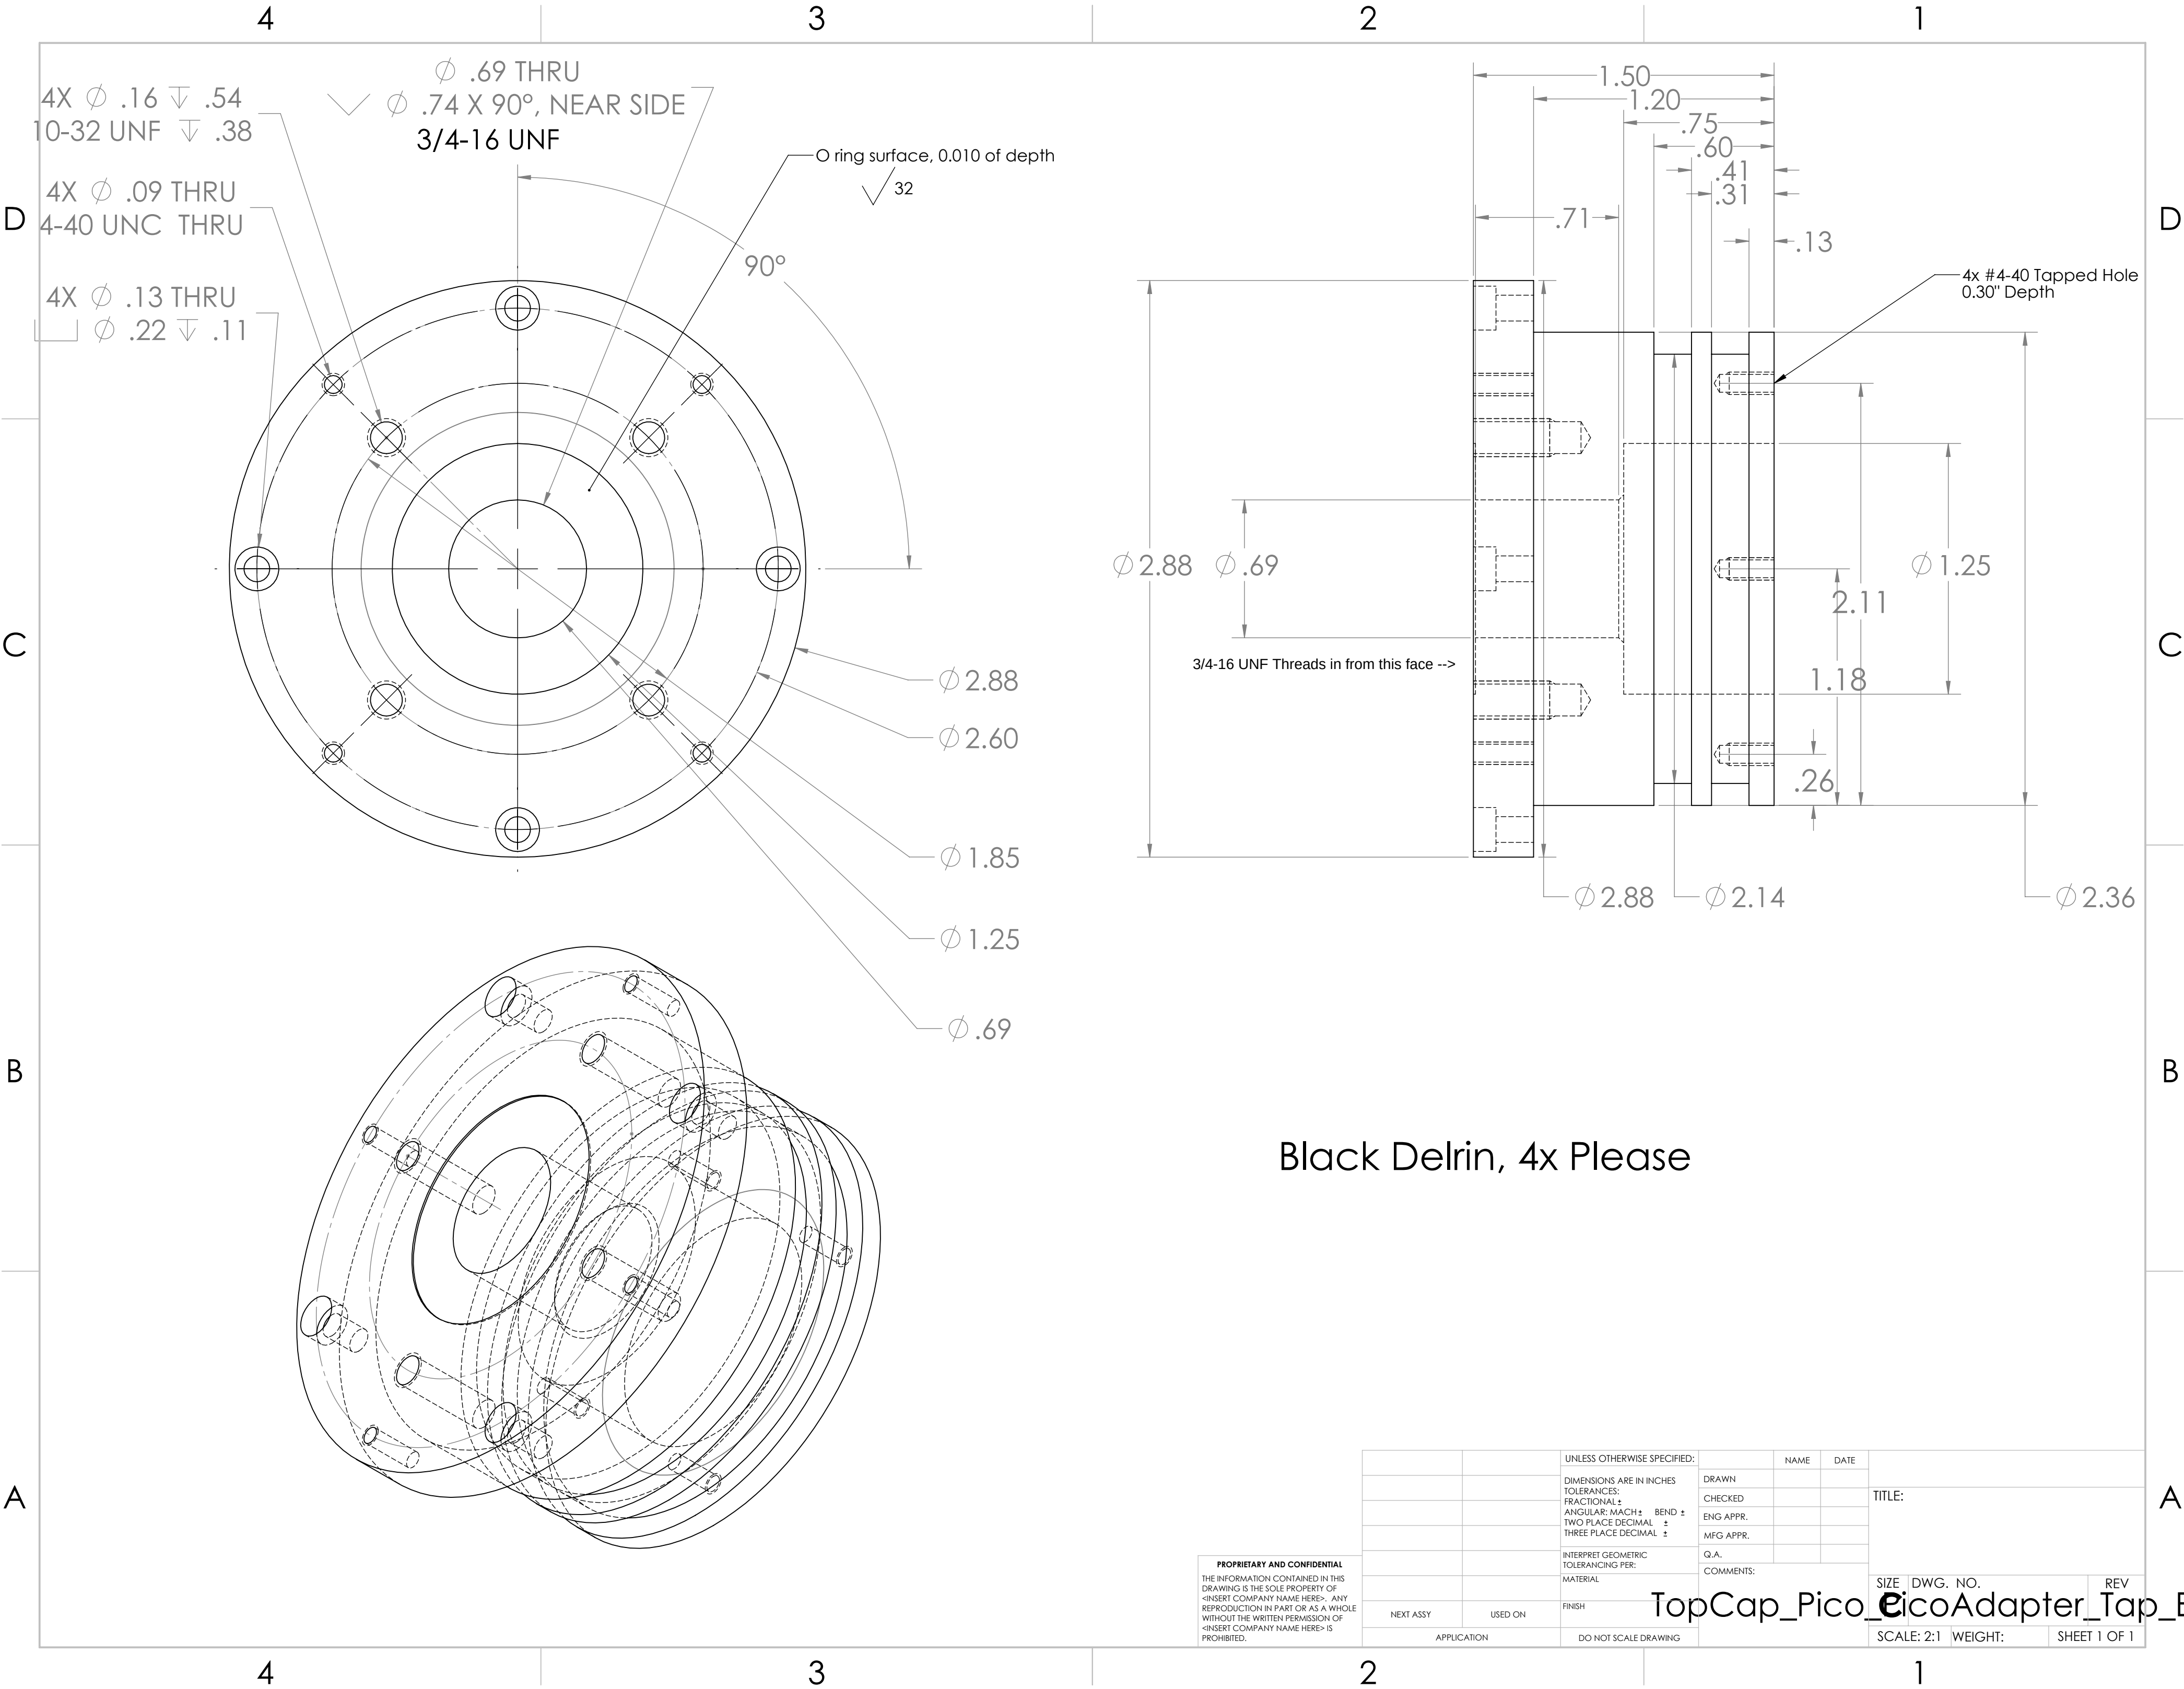

Black Delrin, 4x Please

PROPRIETARY AND CONFIDENTIAL
THE INFORMATION CONTAINED IN THIS
DRAWING IS THE SOLE PROPERTY OF
<INSERT COMPANY NAME HERE>. ANY
REPRODUCTION IN PART OR AS A WHOLE
WITHOUT THE WRITTEN PERMISSION OF
<INSERT COMPANY NAME HERE> IS
PROHIBITED.

		UNLESS OTHERWISE SPECIFIED:				
		DIMENSIONS ARE IN INCHES	DRAWN	NAME	DATE	TITLE:
		TOLERANCES:	CHECKED			
		FRACTIONAL: ±	ENG APPR:			
		ANGULAR: MACH ± BEND ±	MFG APPR:			
		TWO PLACE DECIMAL ±	Q.A.			SIZE DWG. NO. REV
		THREE PLACE DECIMAL ±	COMMENTS:			
		INTERPRET GEOMETRIC TOLERANCING PER:				
		MATERIAL				
		FINISH				
NEXT ASSY	USED ON	APPLICATION	DO NOT SCALE DRAWING			SCALE: 2:1 WEIGHT: SHEET 1 OF 1

TopCap_Pico_eicoAdapter_Tap_E