


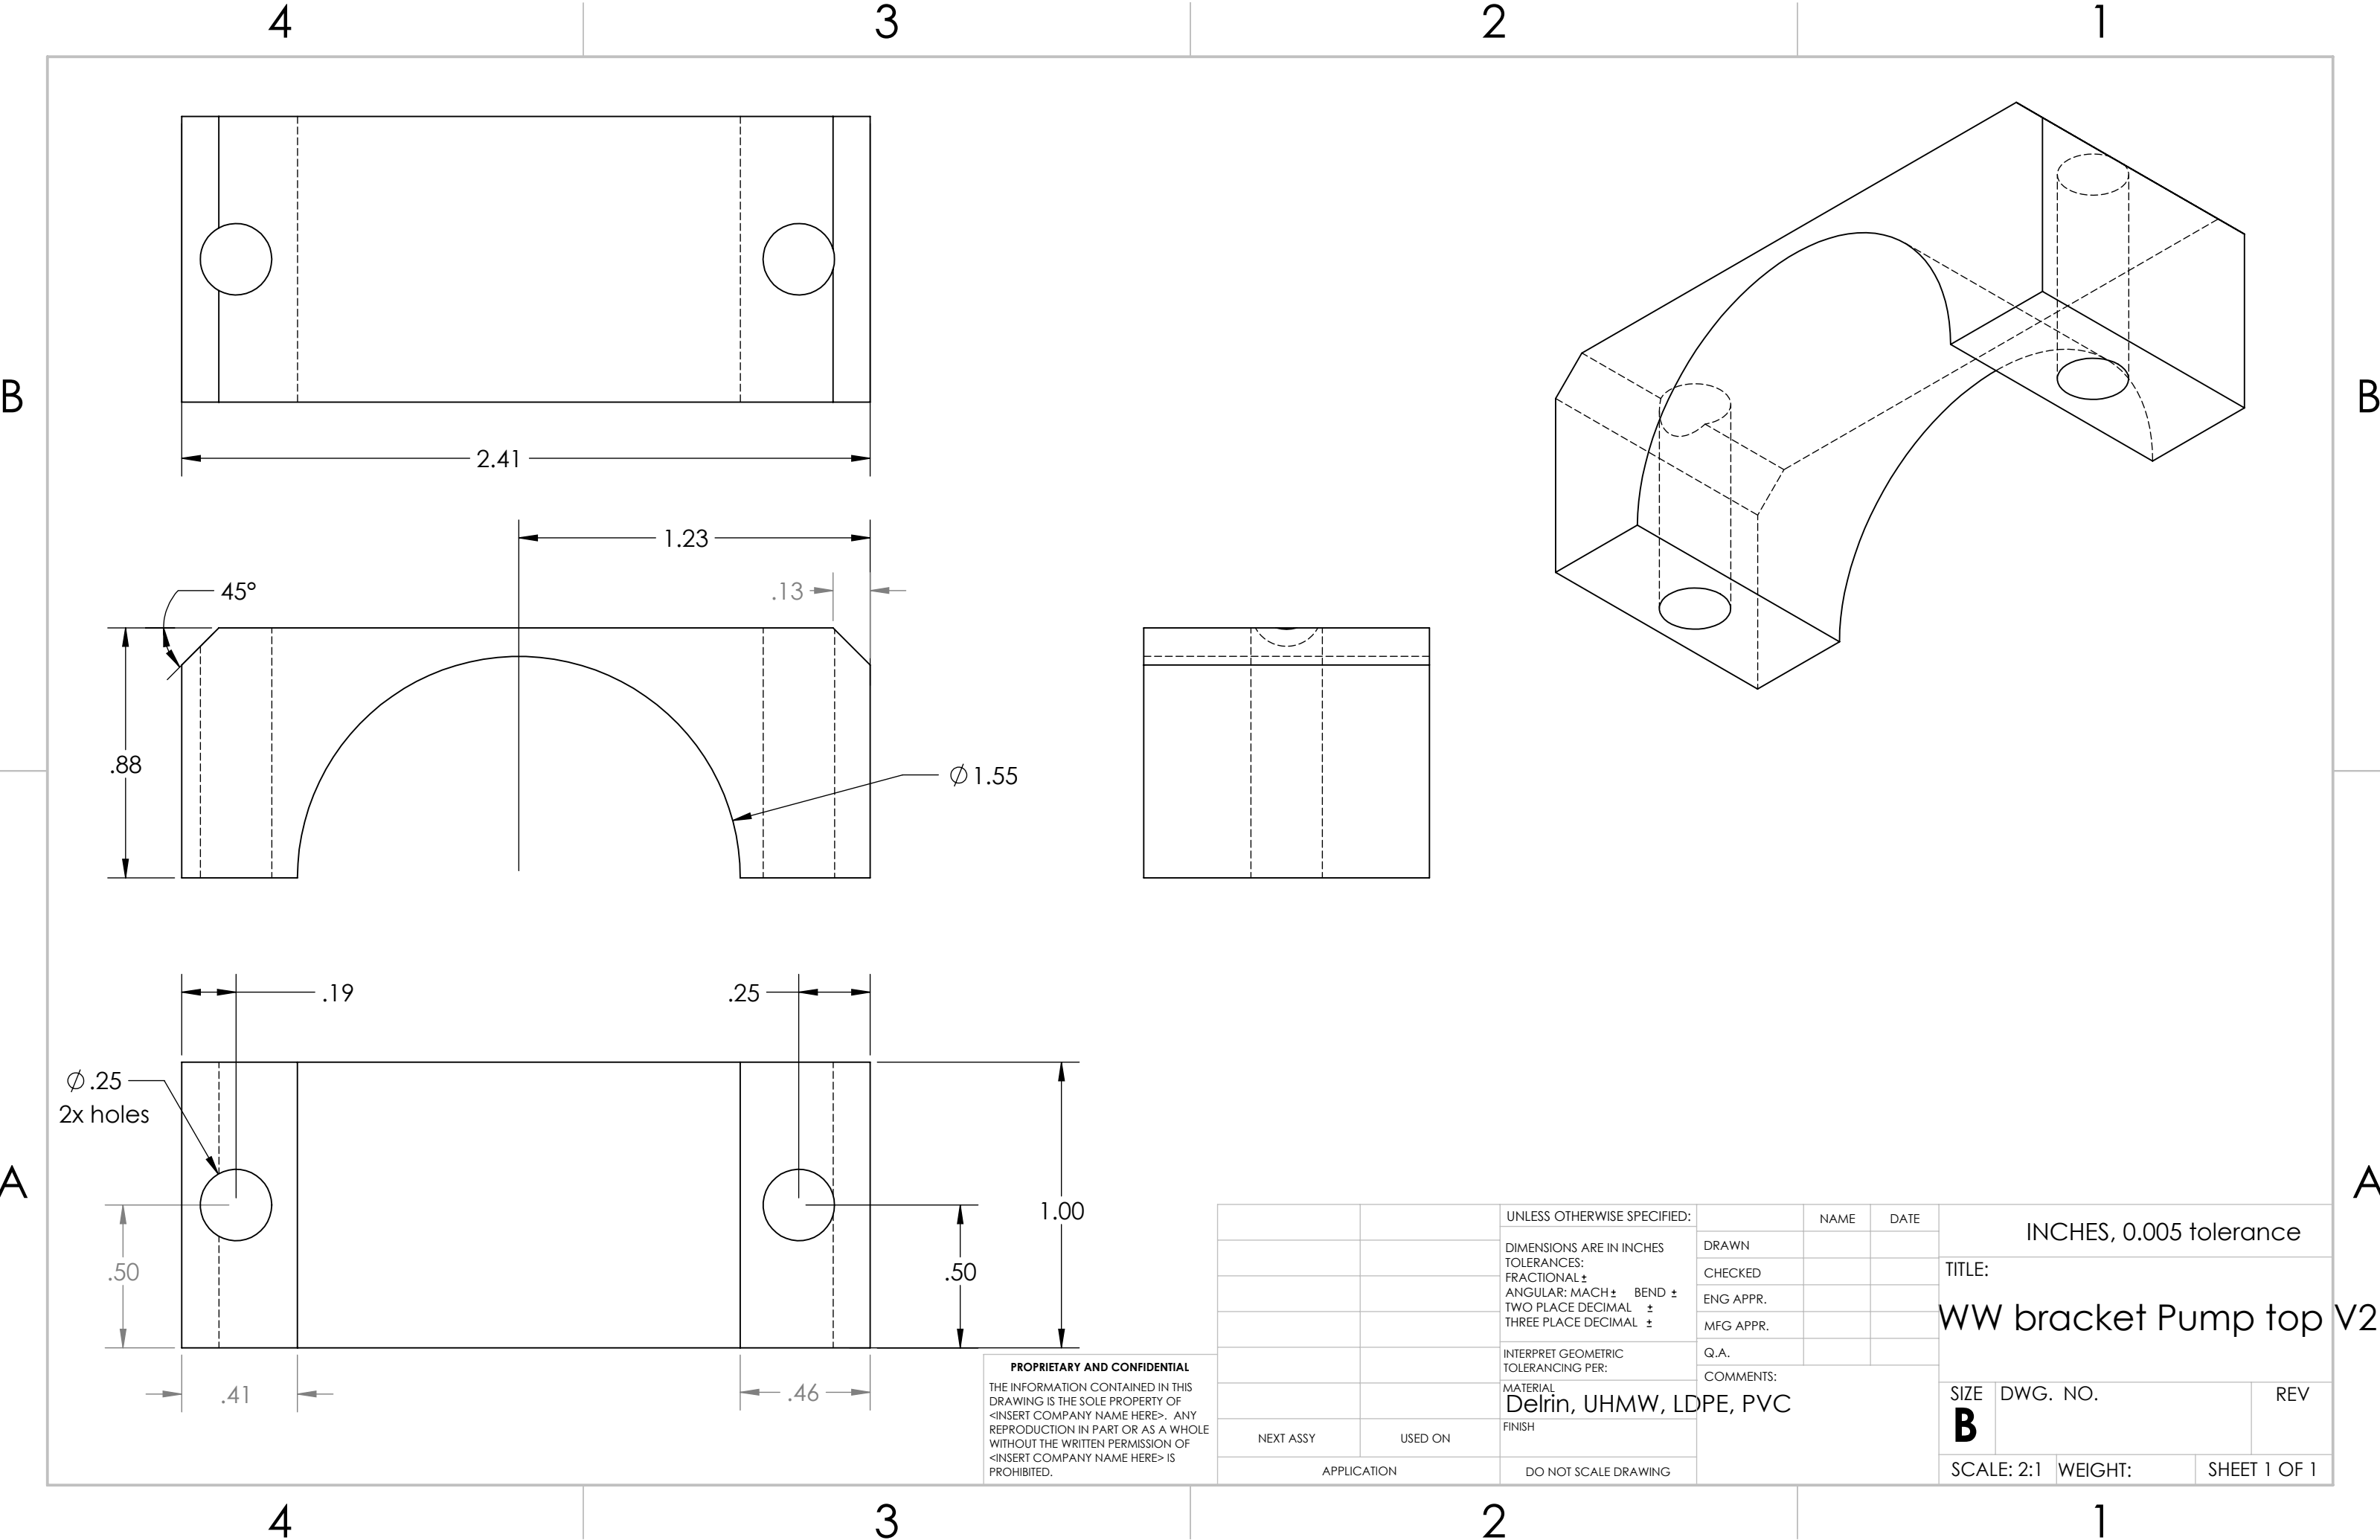

B

B

A

A

**PROPRIETARY AND CONFIDENTIAL**  
THE INFORMATION CONTAINED IN THIS  
DRAWING IS THE SOLE PROPERTY OF  
<INSERT COMPANY NAME HERE>. ANY  
REPRODUCTION IN PART OR AS A WHOLE  
WITHOUT THE WRITTEN PERMISSION OF  
<INSERT COMPANY NAME HERE> IS  
PROHIBITED.

|             |         |   |           |      |      |                                         |         |              |
|-------------|---------|---|-----------|------|------|-----------------------------------------|---------|--------------|
|             |         | UNLESS OTHERWISE SPECIFIED:   |           | NAME | DATE | INCHES, 0.005 tolerance                 |         |              |
|             |         | DIMENSIONS ARE IN INCHES<br>TOLERANCES:<br>FRACTIONAL ±<br>ANGULAR: MACH ±    BEND ±<br>TWO PLACE DECIMAL    ±<br>THREE PLACE DECIMAL    ± | DRAWN     |      |      | TITLE:<br><br>WW bracket Pump top       |         |              |
|             |         |   | CHECKED   |      |      |                                         |         |              |
|             |         |   | ENG APPR. |      |      |                                         |         |              |
|             |         |   | MFG APPR. |      |      |                                         |         |              |
|             |         |   | Q.A.      |      |      |                                         |         |              |
|             |         | INTERPRET GEOMETRIC<br>TOLERANCING PER:   | COMMENTS: |      |      | SIZE    DWG. NO.    REV<br><br><b>B</b> |         |              |
|             |         | MATERIAL<br>Delrin, UHMW, LDPE, PVC   |           |      |      |                                         |         |              |
|             |         | FINISH   |           |      |      |                                         |         |              |
| NEXT ASSY   | USED ON |   |           |      |      |                                         |         |              |
| APPLICATION |         | DO NOT SCALE DRAWING   |           |      |      | SCALE: 2:1                              | WEIGHT: | SHEET 1 OF 1 |