


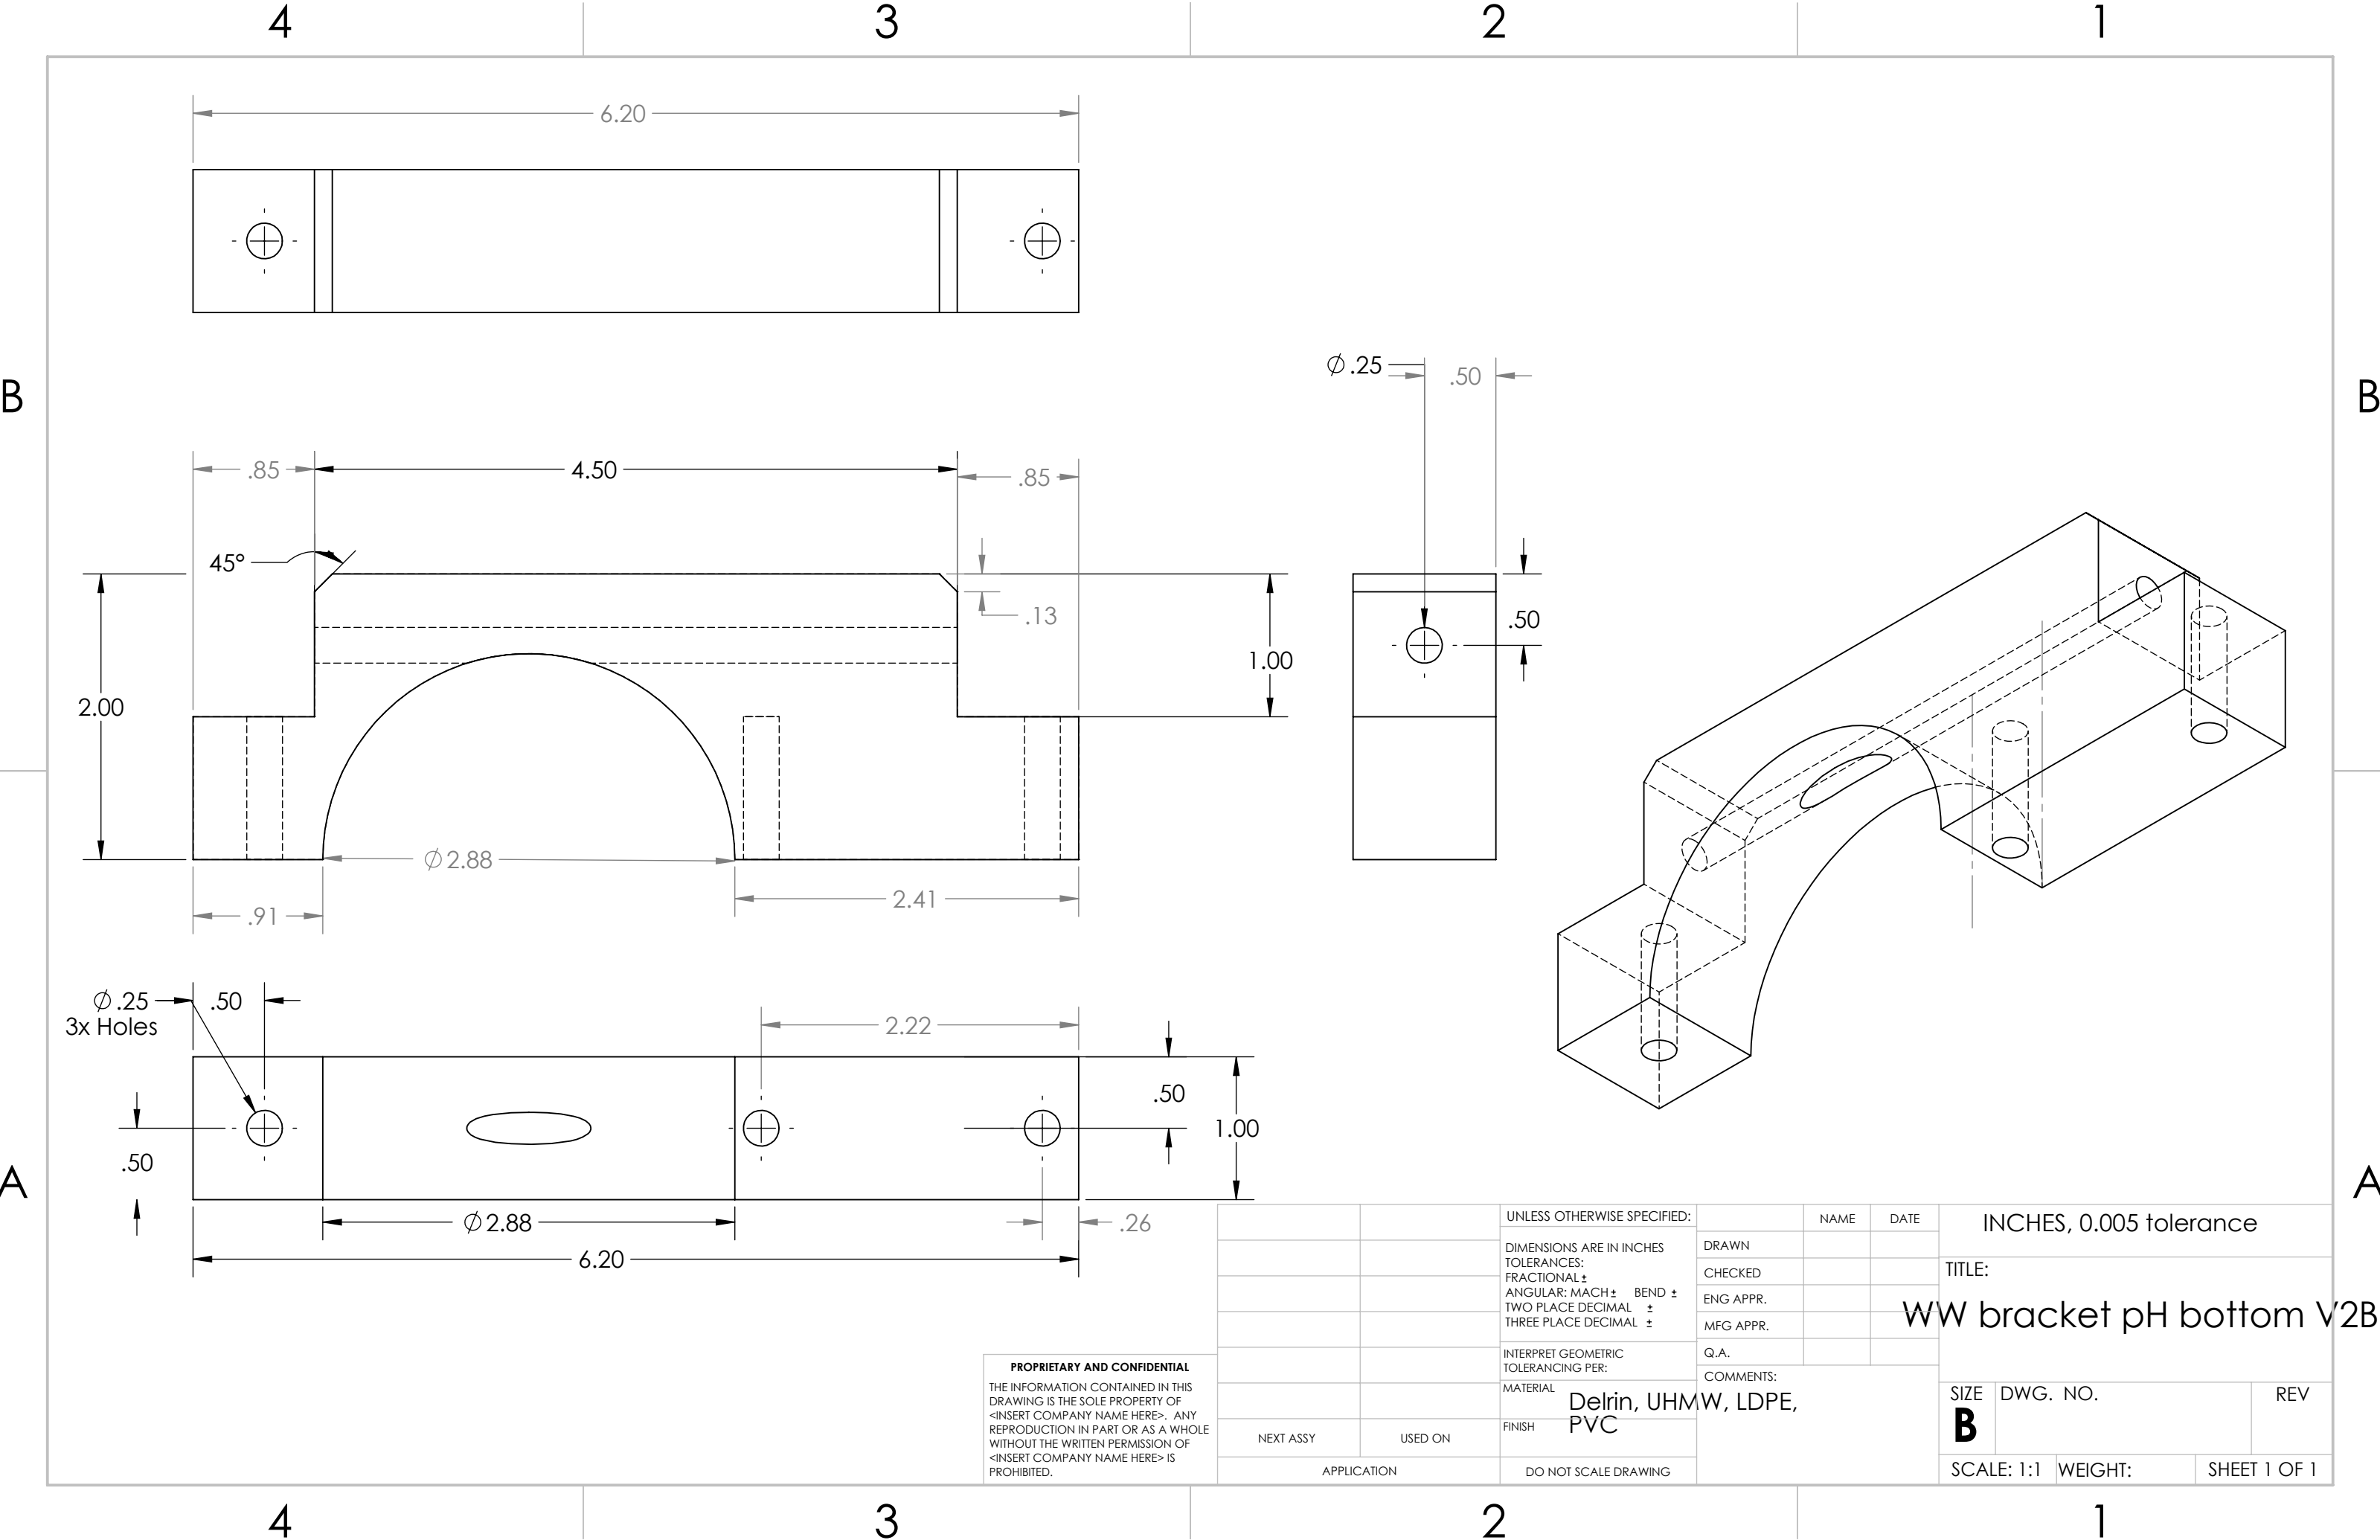

PROPRIETARY AND CONFIDENTIAL
THE INFORMATION CONTAINED IN THIS
DRAWING IS THE SOLE PROPERTY OF
<INSERT COMPANY NAME HERE>. ANY
REPRODUCTION IN PART OR AS A WHOLE
WITHOUT THE WRITTEN PERMISSION OF
<INSERT COMPANY NAME HERE> IS
PROHIBITED.

UNLESS OTHERWISE SPECIFIED:

DIMENSIONS ARE IN INCHES
TOLERANCES:
FRACTIONAL $\pm$
ANGULAR: MACH $\pm$ BEND $\pm$
TWO PLACE DECIMAL $\pm$
THREE PLACE DECIMAL $\pm$

INTERPRET GEOMETRIC
TOLERANCING PER:

MATERIAL

Delrin, UHMW, LDPE,
PVC

FINISH

NEXT ASSY

USED ON

APPLICATION

DO NOT SCALE DRAWING

NAME

DATE

INCHES, 0.005 tolerance

TITLE:

WW bracket pH bottom V2B

SIZE

DWG. NO.

REV

B

SCALE: 1:1

WEIGHT:

SHEET 1 OF 1