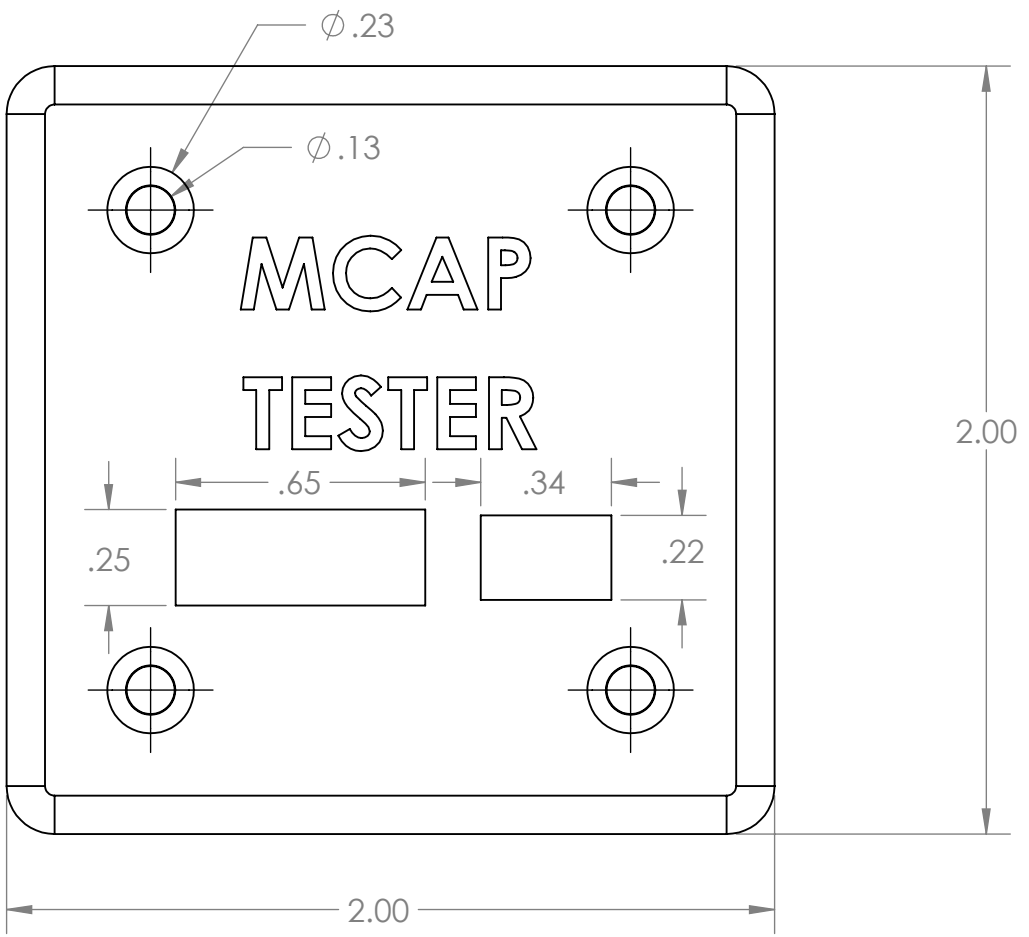


PROPRIETARY AND CONFIDENTIAL
THE INFORMATION CONTAINED IN THIS
DRAWING IS THE SOLE PROPERTY OF
<INSERT COMPANY NAME HERE>. ANY
REPRODUCTION IN PART OR AS A WHOLE
WITHOUT THE WRITTEN PERMISSION OF
<INSERT COMPANY NAME HERE> IS
PROHIBITED.

		UNLESS OTHERWISE SPECIFIED:		NAME	DATE	TITLE: MCAP TESTER HOUSING COVER		
		DIMENSIONS ARE IN INCHES	DRAWN	J McClure				
		TOLERANCES: FRACTIONAL ±	CHECKED					
		ANGULAR: MACH ± BEND ±	ENG APPR.					
		TWO PLACE DECIMAL ±	MFG APPR.					
		THREE PLACE DECIMAL ±	Q.A.			SIZE DWG. NO. REV B A		
		INTERPRET GEOMETRIC TOLERANCING PER:	COMMENTS:					
		MATERIAL						
		PLASTIC						
NEXT ASSY	USED ON	FINISH						
		CLEAR						
APPLICATION		DO NOT SCALE DRAWING				SCALE: 2:1	WEIGHT:	SHEET 1 OF 1

4

3

2

1