
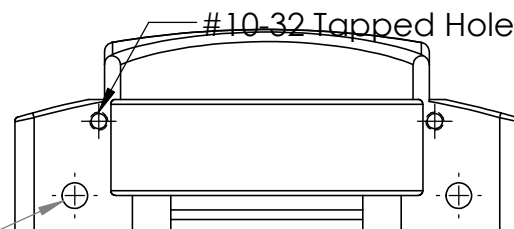
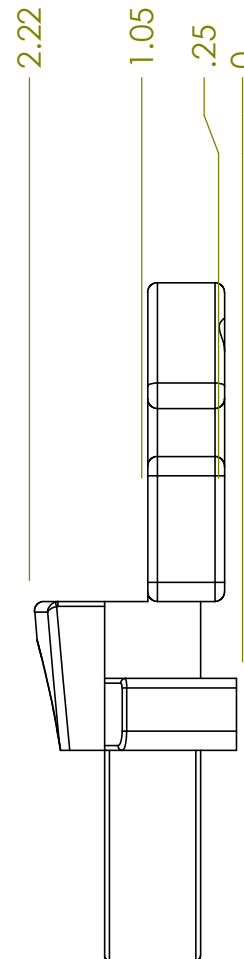





OMETRY. REFER TO SOLIDMODEL MOUNT, APOLLO ANTENNA GULPER.SLDPRT
TOLERANCES ARE +/- 0.010", UNLESS OTHERWISE NOTED

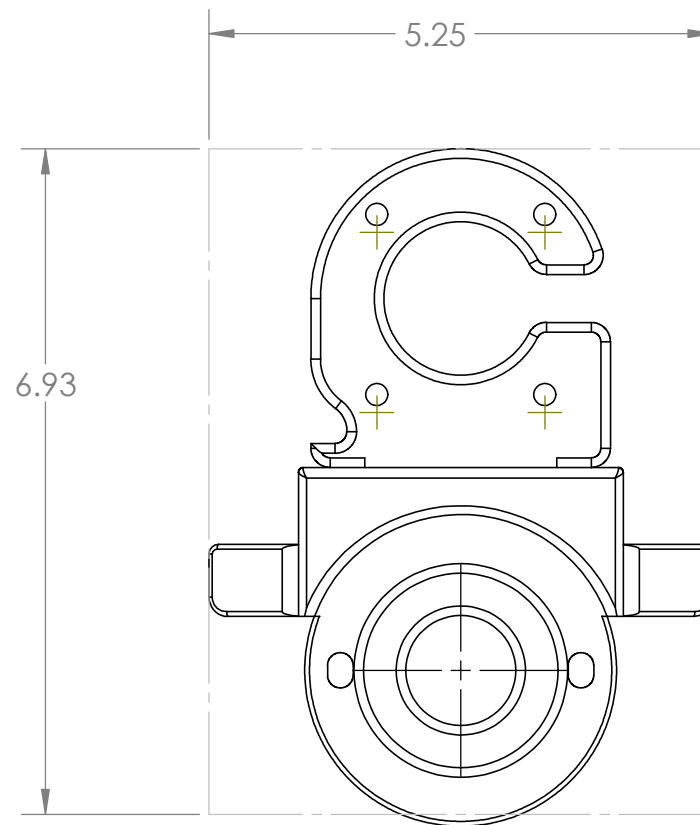

2X $\phi .266$

PROPRIETARY AND CONFIDENTIAL

		UNLESS OTHERWISE SPECIFIED:		NAME	DATE	
		DIMENSIONS ARE IN INCHES	DRAWN	E.NOLASCO	31MAY2020	TITLE
		TOLERANCES:	CHECKED			
		FRACTIONAL $\pm$	ENG APPR.			
		ANGULAR: MACH $\pm$ BEND $\pm$	MFG APPR.			
		TWO PLACE DECIMAL $\pm$				
		THREE PLACE DECIMAL $\pm$				
		INTERPRET GEOMETRIC	Q.A.			
		TOLERANCING PER:	COMMENTS:			

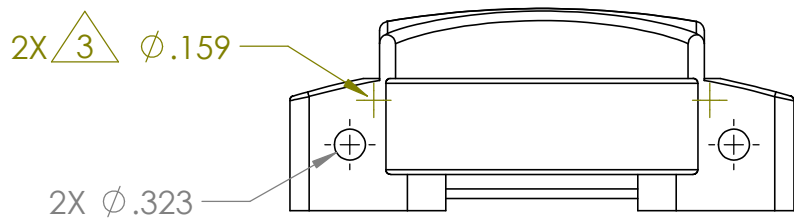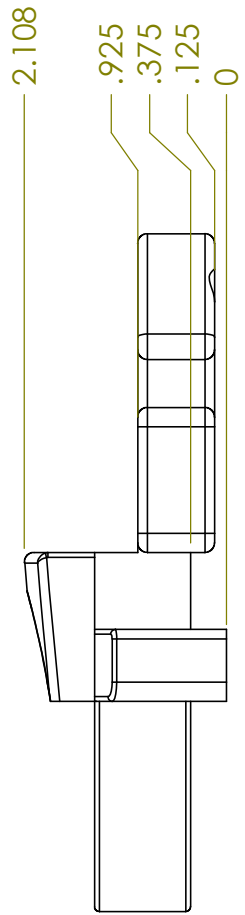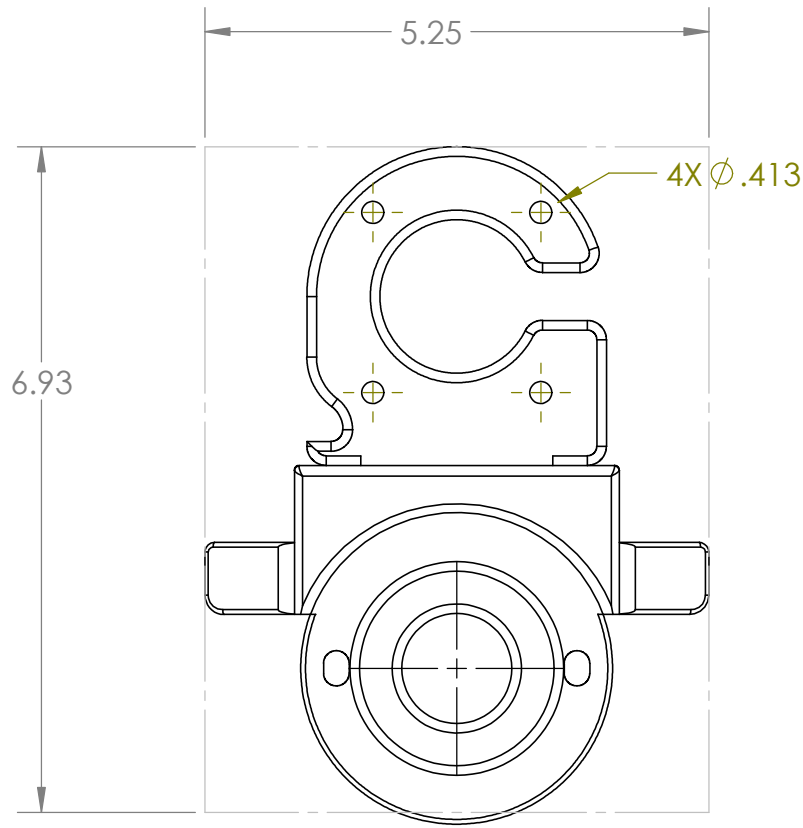

PROPRIETARY AND CONFIDENTIAL

UNLESS OTHERWISE SPECIFIED:		NAME	DATE	TITLE
DIMENSIONS ARE IN INCHES TOLERANCES: FRACTIONAL ± ANGULAR: MACH ± BEND ± TWO PLACE DECIMAL ± THREE PLACE DECIMAL ±	DRAWN	E.NOLASCO	31MAY2020	
	CHECKED			
	ENG APPR.			
	MFG APPR.			
INTERPRET GEOMETRIC TOLERANCING PER:	Q.A.			
COMMENTS:				