

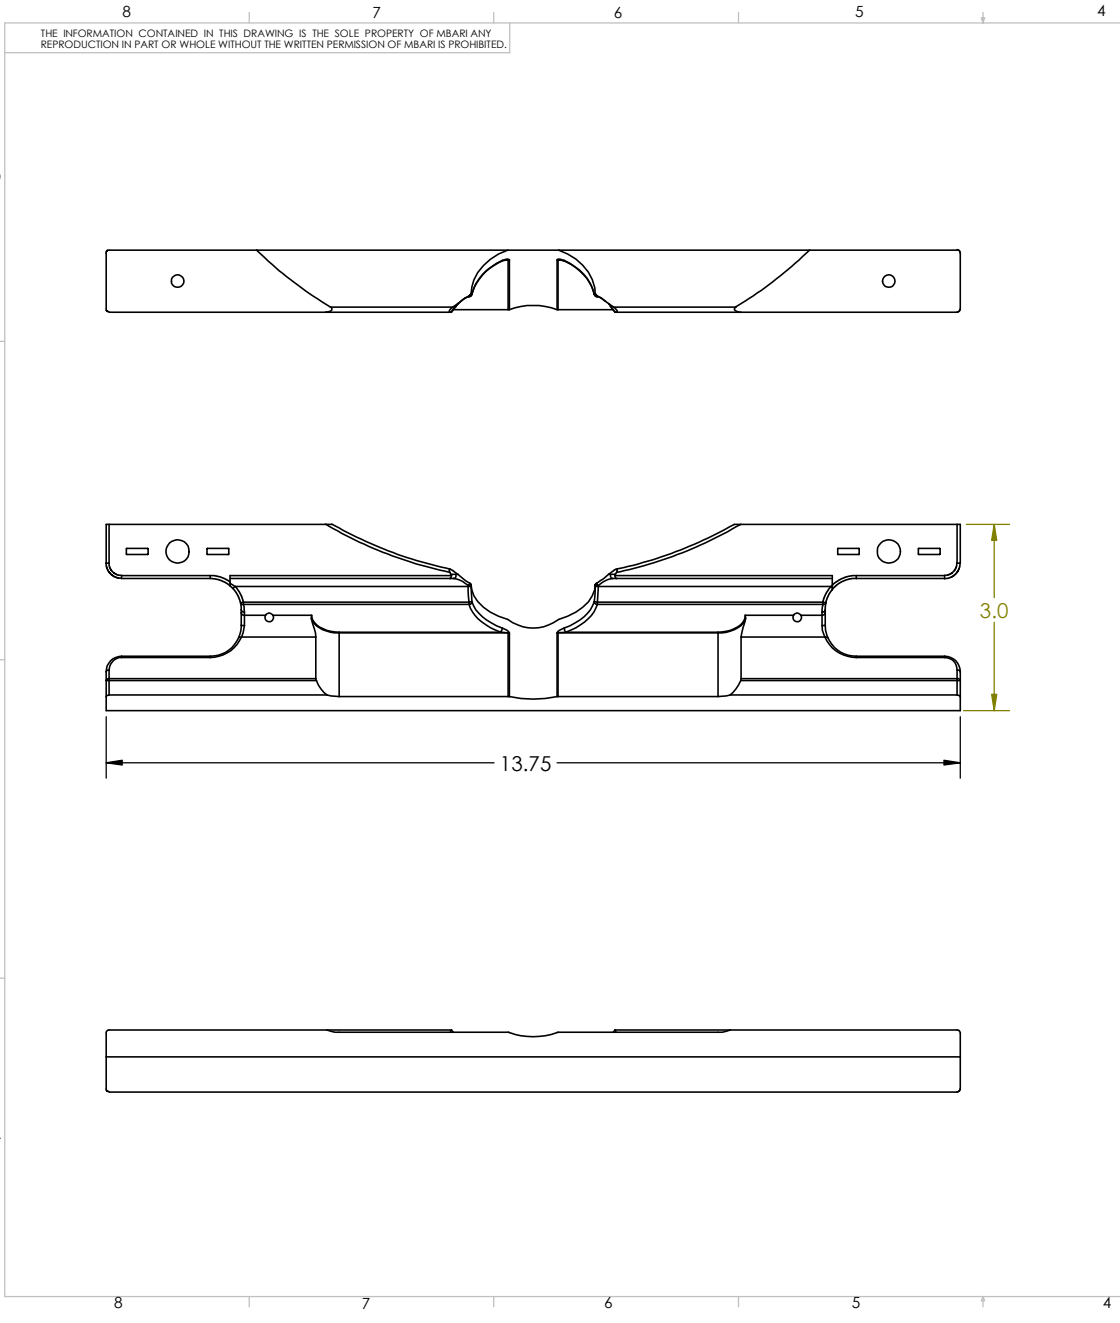


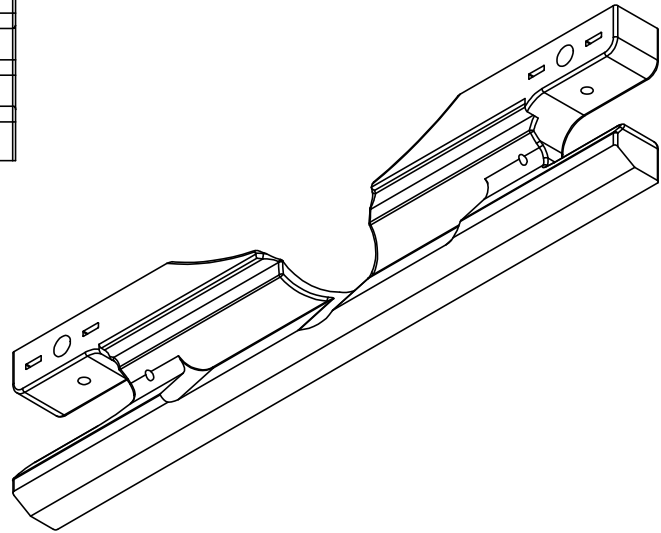

REVISIONS				
ZONE	REV.	DESCRIPTION	DATE	APPROVED

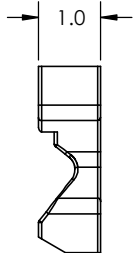

UNLESS OTHERWISE SPECIFIED				APPROVALS	DATE	MONTEREY BAY AQUARIUM RESEARCH INSTITUTE		
1 PLACE DIM Ø 1/16"	2 PLACE DIM 3/32"	3 PLACE DIM #305	ANGLES #1"	DRAWN: JORDAN CARESS	07/16/2026			
- DIMENSIONS ARE IN INCHES. - DIMENSION LIMITS HELD AFTER PLATING. - REMOVE BURRS AND SHARP EDGES .015 MAX. - MACHINED FILLET RADII .015-.030. - .125" FOR MACHINED DIAMETERS SHARING A CENTERLINE. - .002" FOR MACHINED SURFACES .002 PER INCH. - .012" FOR DRILLED HOLES.				CHECKED:		MBARI 7700 SANDHOLDT RD. MOSS LANDING, CA 95039 PH: (831) 775-1700		
				PROJECT:	368000			
				MATERIAL:	ABS	100222860_GUSSET, VERTICAL INSPIRED ENERGY_LOWERED		
				VOLUME:				
				WEIGHT:		SIZE B	DWG. NO. 100222858	REV.
DO NOT SCALE DRAWING				SCALE	1:4	SHEET 1 OF 1		