
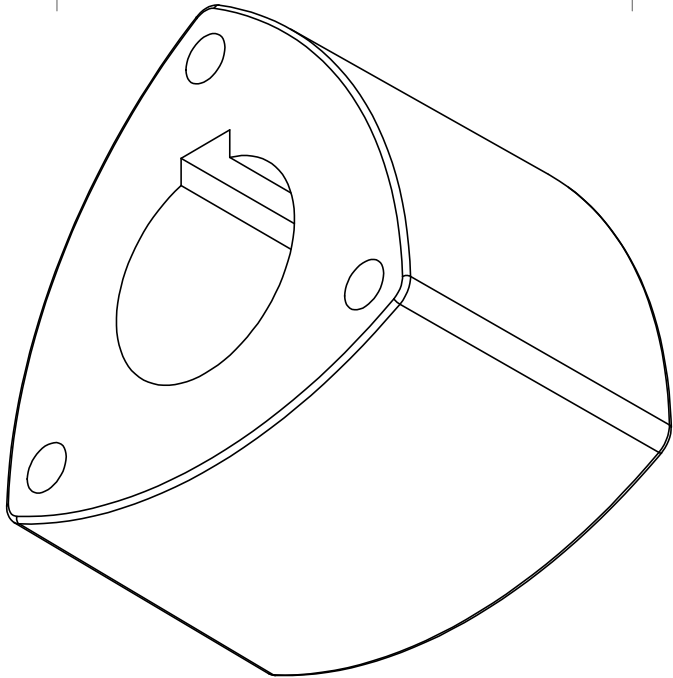
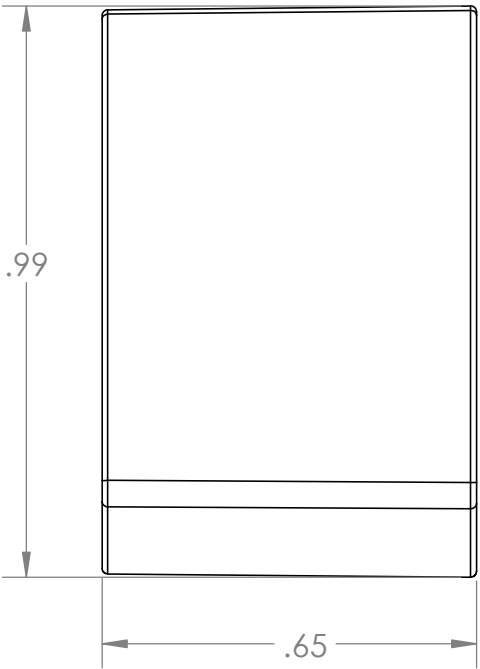


		REVISIONS		
ZONE	REV.	DESCRIPTION	DATE	APPROVED

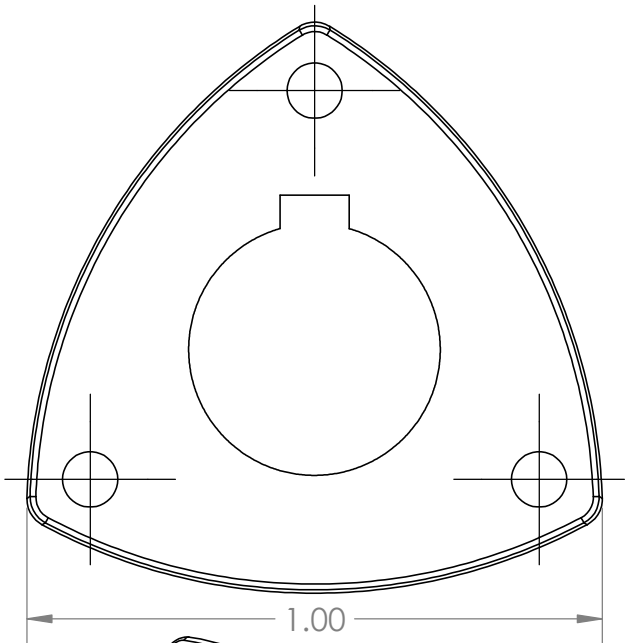

		DIMENSIONS ARE IN INCHES TOLERANCES: TWO PLACE DECIMAL ±0.02 THREE PLACE DECIMAL ±0.005 ANGLES: ±1° DRILLED HOLES: +.005 -.002	APPROVALS		DATE		Monterey Bay Aquarium Research Institute MBARI 7700 Sandholdt RD. Moss Landing, CA 95039 PH: (831) 775-1700 		
			DRAWN	Jordan Caress 9/9/24					
			CHECKED						
			ENGINEER						
		MATERIAL	PROJECT NO.		368000		PROP_BUSHING_REVB		
		3D Printed ABS	PROJECT						
NEXT ASSY	USED ON	FINISH	WEIGHT		SIZE		DWG. NO.		REV.
		--			A				B
APPLICATION		DO NOT SCALE DRAWING			SCALE:2:1		WEIGHT:		SHEET 1 OF 1

Status: