
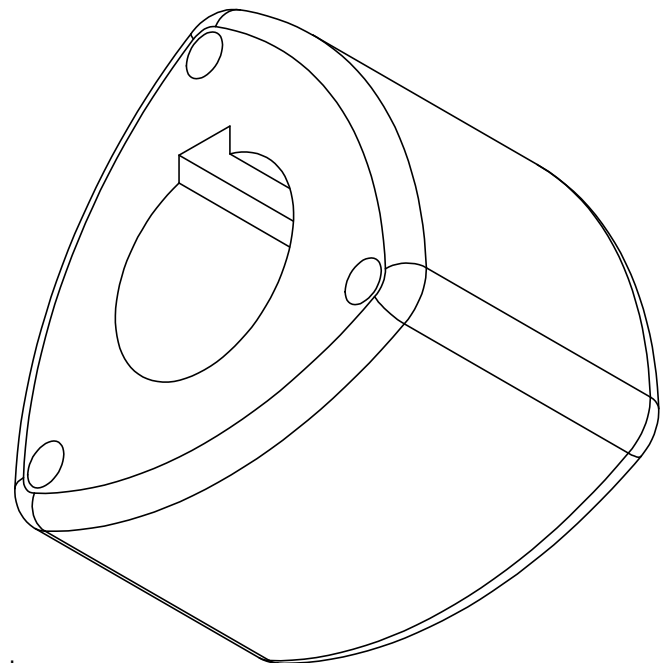
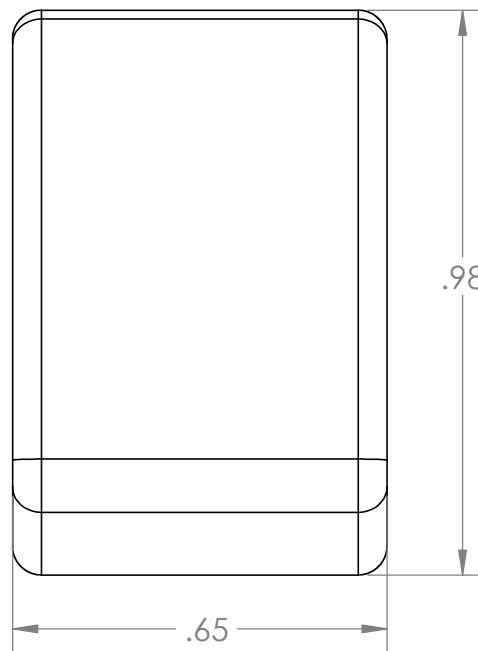


REVISIONS		DATE	APPROVED
ZONE	REV.		

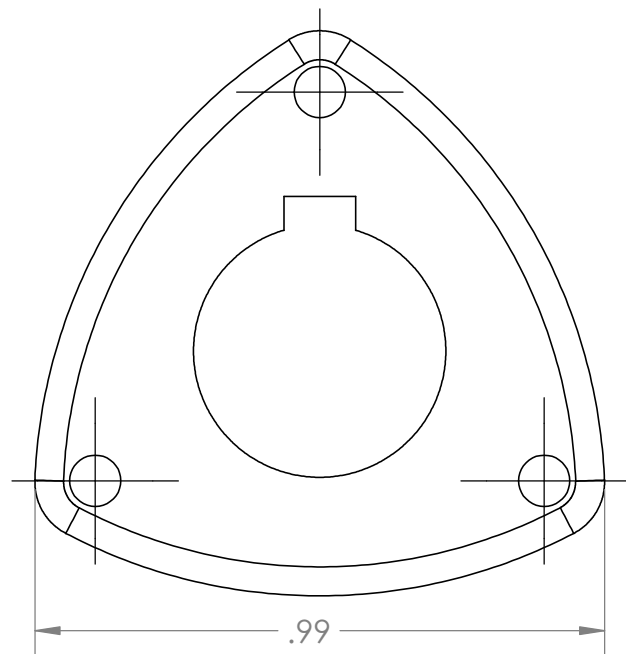

Status:

		DIMENSIONS ARE IN INCHES TOLERANCES: TWO PLACE DECIMAL ±0.02 THREE PLACE DECIMAL ±0.005 ANGLES: ±1° DRILLED HOLES: +.005 -.002	APPROVALS		DATE	Monterey Bay Aquarium Research Institute MBARI 7700 Sandholdt RD. Moss Landing, CA 95039 PH: (831) 775-1700 	
			DRAWN	Jordan Caress 9/16/24			
			CHECKED				
			ENGINEER				
		MATERIAL	PROJECT NO.		368000	PROP_BUSHING_REVC	
		DURABLE	PROJECT				
NEXT ASSY	USED ON		FINISH	--			
APPLICATION		DO NOT SCALE DRAWING	WEIGHT		SIZE A	DWG. NO.	REV. C
					SCALE:2:1	WEIGHT:	SHEET 1 OF 1