
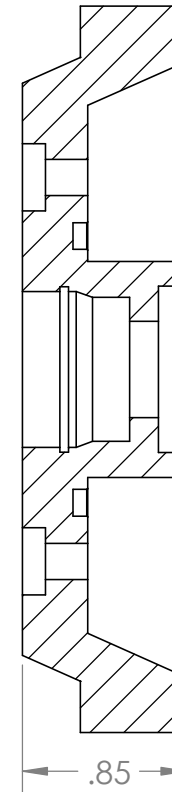


REVISIONS		DATE	APPROVED
ZONE	REV.		

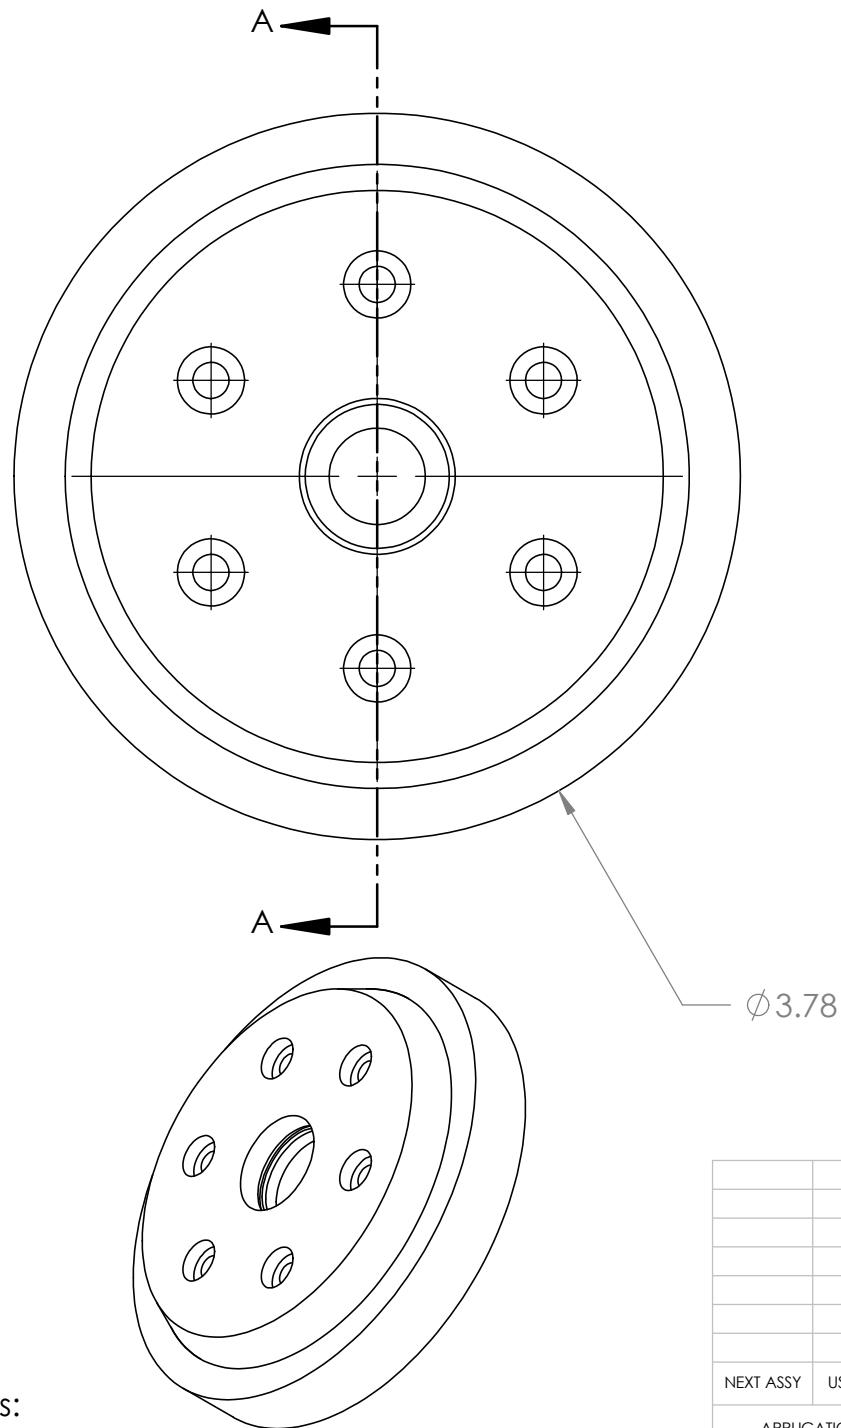

SECTION A-A
SCALE 1 : 1

Status:

		DIMENSIONS ARE IN INCHES TOLERANCES: TWO PLACE DECIMAL ±0.02 THREE PLACE DECIMAL ±0.005 ANGLES: ±1° DRILLED HOLES: +.005 -.002	APPROVALS		DATE	Monterey Bay Aquarium Research Institute MBARI 7700 Sandholdt RD. Moss Landing, CA 95039 PH: (831) 775-1700		
			DRAWN	Jordan Caress 9/9/24				
			CHECKED					
			ENGINEER					
		MATERIAL	PROJECT NO.		368000	SEAL HOUSING CURRENT		
		3D Printed ABS	PROJECT					
		FINISH						
NEXT ASSY	USED ON	--						
APPLICATION		DO NOT SCALE DRAWING	WEIGHT					
						SIZE	DWG. NO.	REV.
						A		B
						SCALE:1:2		WEIGHT:
								SHEET 1 OF 1