
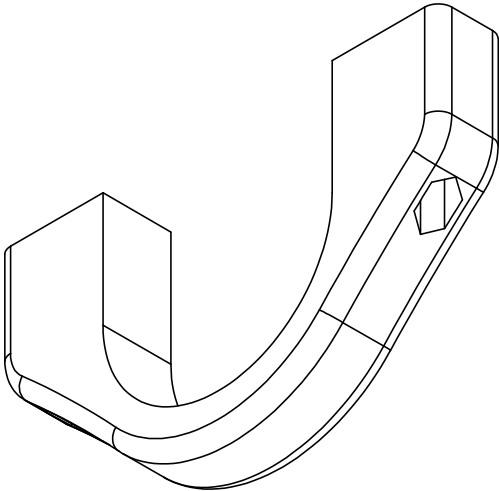
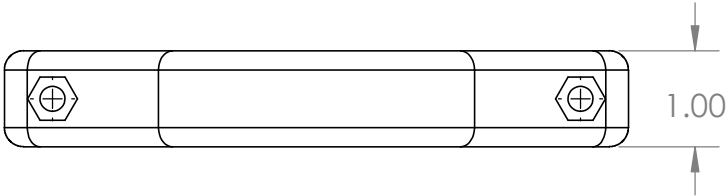
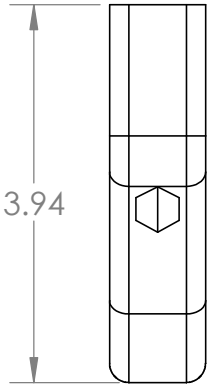


		REVISIONS			
ZONE	REV.	DESCRIPTION		DATE	APPROVED

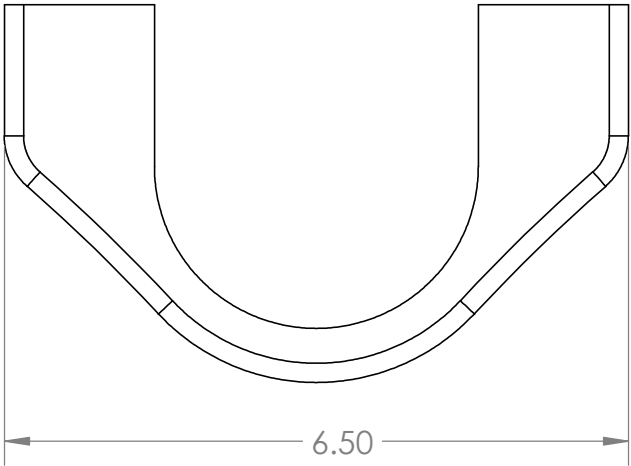

		DIMENSIONS ARE IN INCHES TOLERANCES: TWO PLACE DECIMAL ±0.02 THREE PLACE DECIMAL ±0.005 ANGLES: ±1° DRILLED HOLES: +.005 -.002	APPROVALS		DATE		Monterey Bay Aquarium Research Institute MBARI 7700 Sandholdt RD. Moss Landing, CA 95039 PH: (831) 775-1700 	
			DRAWN	Jordan Caress 3/28/24				
			CHECKED					
			ENGINEER					
		MATERIAL	3D Printed ABS			DELTA_T_AFT_BRACKET		
		FINISH	--					
NEXT ASSY	USED ON							
APPLICATION		DO NOT SCALE DRAWING	PROJECT NO.		368000		SIZE A DWG. NO. REV. A SCALE:1:2 WEIGHT: SHEET 1 OF 1	
			PROJECT		DORADO			
			WEIGHT					

Status: