
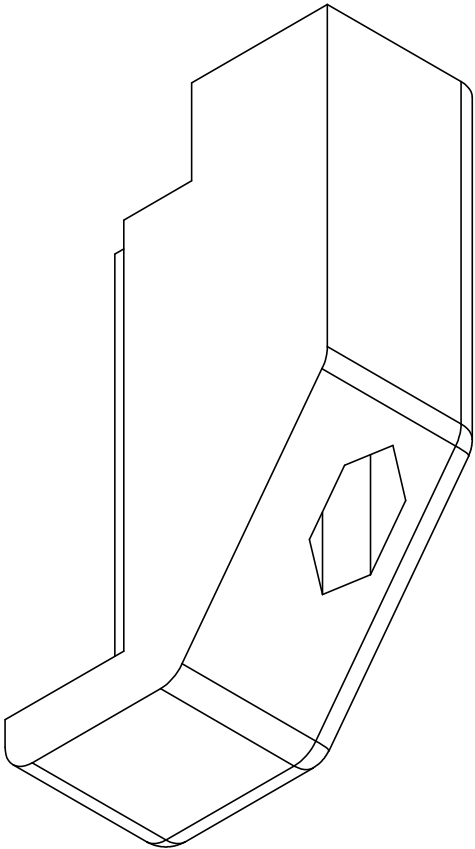
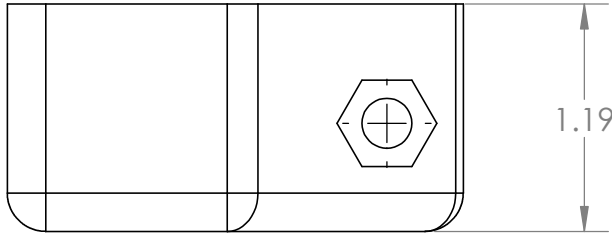
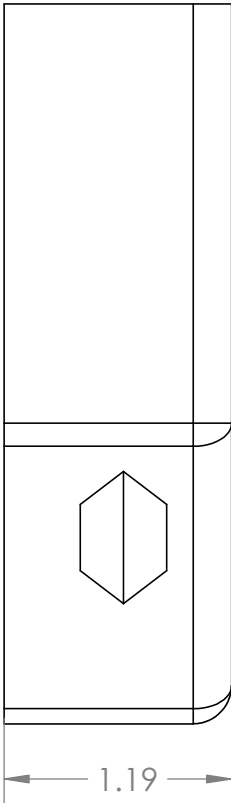


		REVISIONS			
ZONE	REV.	DESCRIPTION		DATE	APPROVED

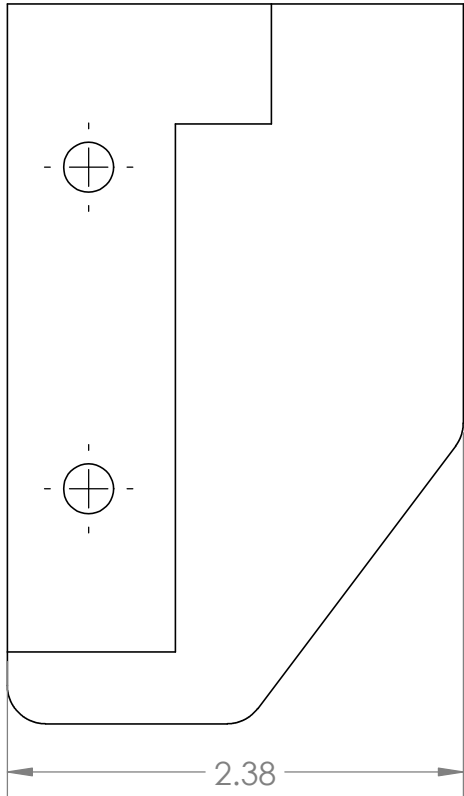

		DIMENSIONS ARE IN INCHES TOLERANCES: TWO PLACE DECIMAL ±0.02 THREE PLACE DECIMAL ±0.005 ANGLES: ±1° DRILLED HOLES: +.005 -.002	APPROVALS		DATE		Monterey Bay Aquarium Research Institute MBARI 7700 Sandholdt RD. Moss Landing, CA 95039 PH: (831) 775-1700 	
			DRAWN	Jordan Caress 3/28/24				
			CHECKED					
			ENGINEER					
		MATERIAL	PROJECT NO.		368000		DELTA_T_PORT_BRACKET	
		3D Printed ABS	PROJECT		Dorado			
NEXT ASSY	USED ON	FINISH			SIZE	DWG. NO.		REV.
		--			A			A
APPLICATION		DO NOT SCALE DRAWING	WEIGHT		SCALE:1:2		WEIGHT:	SHEET 1 OF 1

Status: