
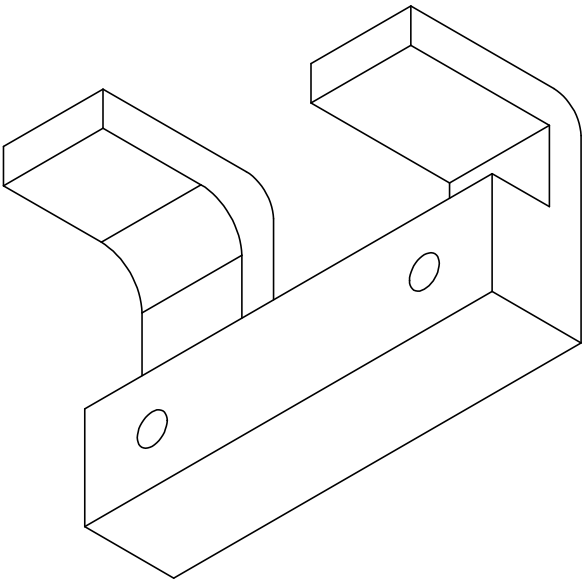
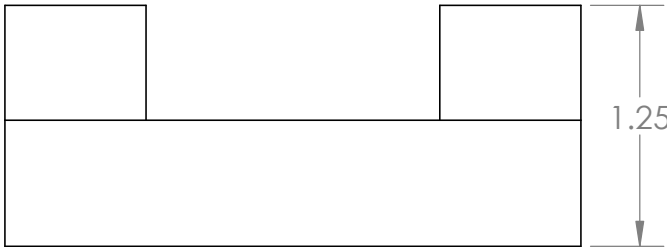
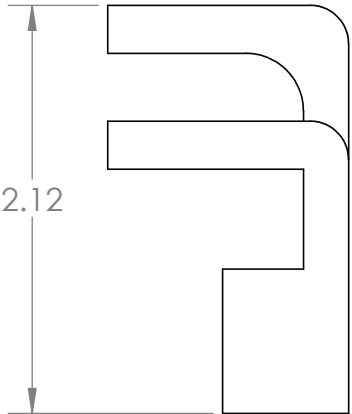


		REVISIONS		
ZONE	REV.	DESCRIPTION	DATE	APPROVED

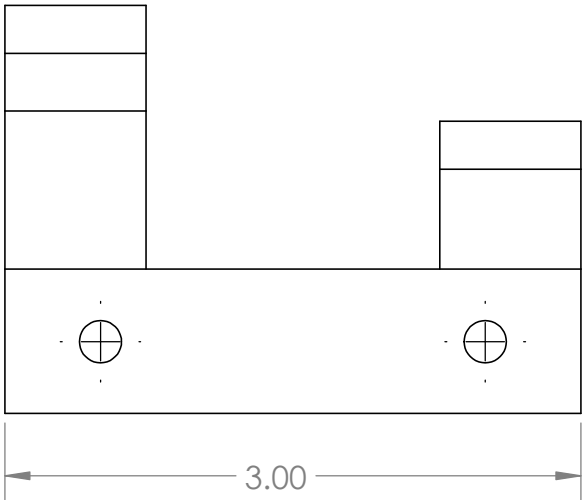

		DIMENSIONS ARE IN INCHES TOLERANCES: TWO PLACE DECIMAL ±0.02 THREE PLACE DECIMAL ±0.005 ANGLES: ±1° DRILLED HOLES: +.005 -.002	APPROVALS		DATE	Monterey Bay Aquarium Research Institute MBARI 7700 Sandholdt RD. Moss Landing, CA 95039 PH: (831) 775-1700 	
			DRAWN	Jordan Caress 3/13/25			
			CHECKED				
			ENGINEER				
		MATERIAL	DURABLE		PROJECT NO.	368000	EDGETECH_STAVE_CLIP
		FINISH	---		PROJECT		
NEXT ASSY	USED ON			WEIGHT			
APPLICATION		DO NOT SCALE DRAWING		SCALE: 1:1		WEIGHT:	SHEET 1 OF 1
				SIZE	DWG. NO.		REV.
				A			A

Status: