
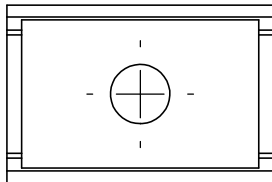
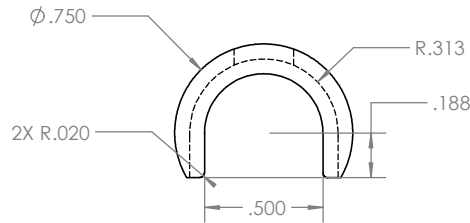
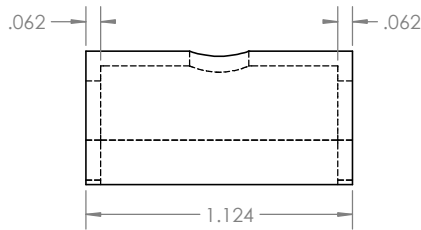
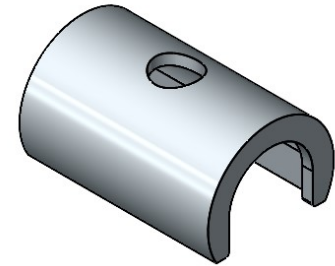


THE INFORMATION CONTAINED IN THIS DRAWING IS THE SOLE PROPERTY OF MBARI. ANY REPRODUCTION IN PART OR WHOLE WITHOUT THE WRITTEN PERMISSION OF MBARI IS PROHIBITED.

INITIAL RELEASE

REVISIONS

X/XX/01 J.E.

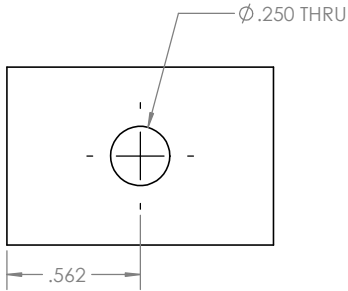

Material: 316 Stainless Steel

NOTES: (CONT. FROM TITLE BLOCK)

ITEM NO.	QTY.	PART NO.	DESCRIPTION	VENDOR	MATERIAL SPECIFICATION
BILL OF MATERIALS					
Shop / Q.C.		UNLESS OTHERWISE SPECIFIED TOLERANCES ARE:		APPROVALS	DATE
Inspector		1 PLACE DIA $\pm .010$	2 PLACE DIA $\pm .005$	DRAWN	
Shop Foreman		3 PLACE DIA $\pm .005$	ANGLES $\pm 1^\circ$	ENGINEER	
Engineer		1. DIMENSIONS ARE IN INCHES 2. DIMENSION LIMITS HELD AFTER PLATING. 3. REMOVE BURRS AND SHARP EDGES .015 MAX. 4. MACHINED FILLET RADI .0150-.030. 5. MACHINED DIAMETERS ON A COMMON CENTERLINE CONCENTRIC WITHIN .005 6. PERPENDICULARITY & PARALLELISM OF MACHINED SURFACES .002 PER INCH, MAX .012 INCHES FOR SINGLE SURFACE.		CHECKED	
NEXT ASSY Description	NEXT ASSY Number	PROJECT NO. XXX		PROJECT	ZZZZZZZZ
		PROJECT NAME		SLEEVE, BURN WIRE ASSEMBLY	
Application		DO NOT SCALE DRAWING		WEIGHT	lb.
Monterey Bay Aquarium Research Institute MBARI 7700 Sandholdt RD. Moss Landing, CA 95039 PH: (831) 775-1700					
		SIZE B		DWG. NO.	.DWG
SCALE 4:1	CAD FILE: MECH ENG ON TORNADO	SHEET 1	OF 1	REV.	