
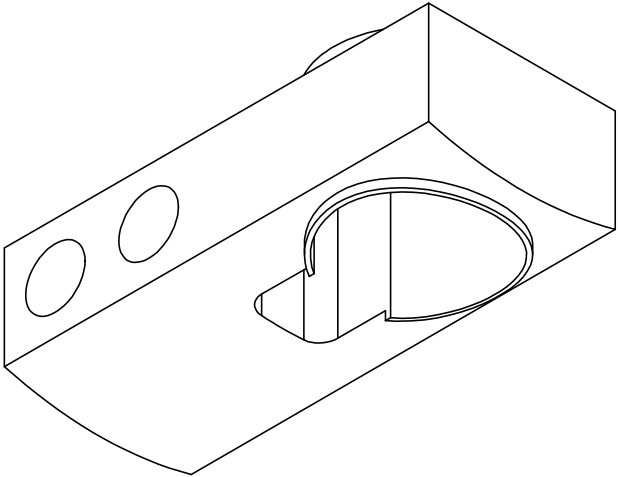
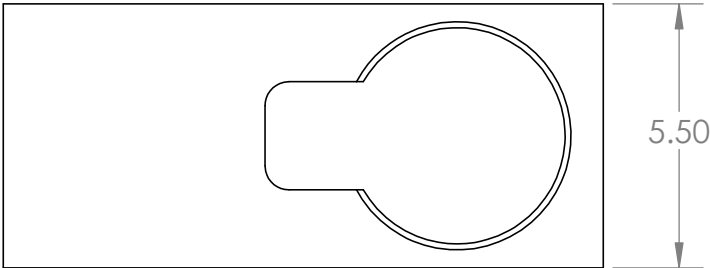
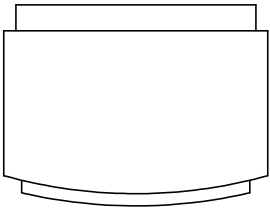


|      |      | REVISIONS   |      |          |
|------|------|-------------|------|----------|
| ZONE | REV. | DESCRIPTION | DATE | APPROVED |
|      |      |             |      |          |
|      |      |             |      |          |

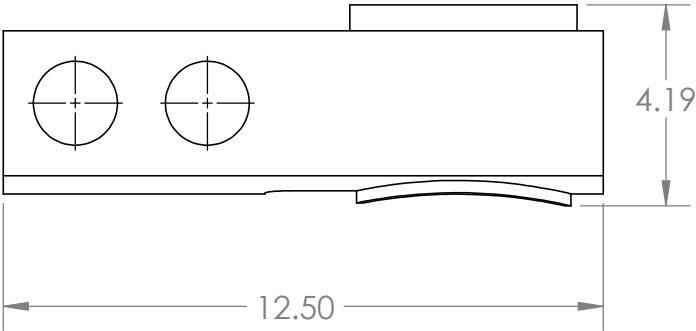

|             |         |   |                |               |             |   |                           |
|-------------|---------|---|----------------|---------------|-------------|---|---------------------------|
|             |         | DIMENSIONS ARE IN INCHES<br>TOLERANCES:<br>TWO PLACE DECIMAL    ±0.02<br>THREE PLACE DECIMAL   ±0.005<br>ANGLES: ±1°<br>DRILLED HOLES: +.005<br>-.002 | APPROVALS      |               | DATE        | <b>Monterey Bay Aquarium Research Institute</b><br><br><b>MBARI</b><br><b>7700 Sandholdt RD.</b><br><b>Moss Landing, CA 95039</b><br><b>PH: (831) 775-1700</b><br> |                           |
|             |         |   | DRAWN          | Jordan Caress |             |   | 11/21/23                  |
|             |         |   | CHECKED        |               |             |   |                           |
|             |         |   | ENGINEER       |               |             |   |                           |
|             |         |   |                |               |             |   |                           |
|             |         | MATERIAL   | 3D Printed ABS |               | PROJECT NO. | 368000   | GTR_DropweighthBracket_V3 |
|             |         | FINISH   | --             |               | PROJECT     | Dorado   |                           |
| NEXT ASSY   | USED ON |   |                |               | WEIGHT      | UHMW Plastic   |                           |
| APPLICATION |         | DO NOT SCALE DRAWING   |                | SCALE:1:4     |             | WEIGHT:   | SHEET 1 OF 1              |
|             |         |   |                | SIZE          | DWG. NO.    |   | REV.                      |
|             |         |   |                | A             |             |   | C                         |

Status: