

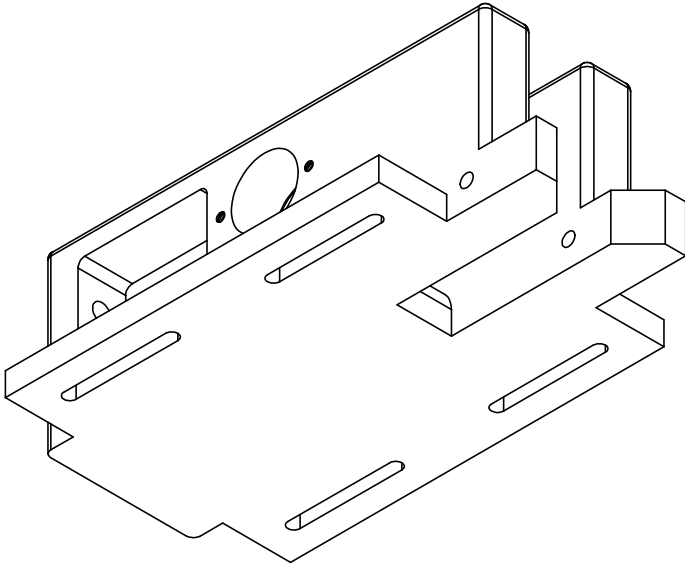
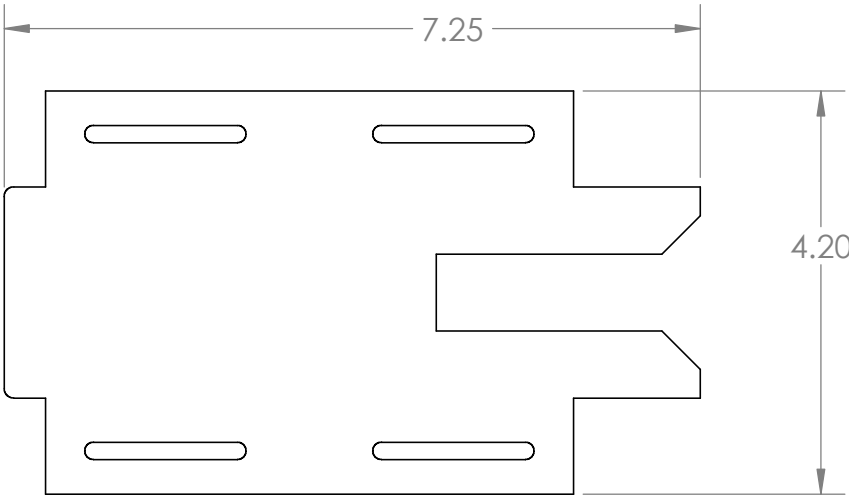


		REVISIONS		
ZONE	REV.	DESCRIPTION	DATE	APPROVED

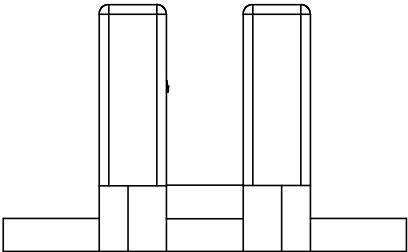

		DIMENSIONS ARE IN INCHES TOLERANCES: TWO PLACE DECIMAL ±0.02 THREE PLACE DECIMAL ±0.005 ANGLES: ±1° DRILLED HOLES: +.005 -.002	APPROVALS		DATE	Monterey Bay Aquarium Research Institute MBARI 7700 Sandholdt RD. Moss Landing, CA 95039 PH: (831) 775-1700 
			DRAWN	Jordan Caress 11/21/23		
			CHECKED			
			ENGINEER			
		MATERIAL	3D Printed ABS		PROJECT NO.	368000
		FINISH	--		PROJECT	Dorado
NEXT ASSY	USED ON			WEIGHT	DELFIN	
APPLICATION		DO NOT SCALE DRAWING		SCALE:1:2	WGT:	
				WGT:		
				WGT:		

Monterey Bay Aquarium Research Institute
 MBARI
 7700 Sandholdt RD.
 Moss Landing, CA 95039
 PH: (831) 775-1700

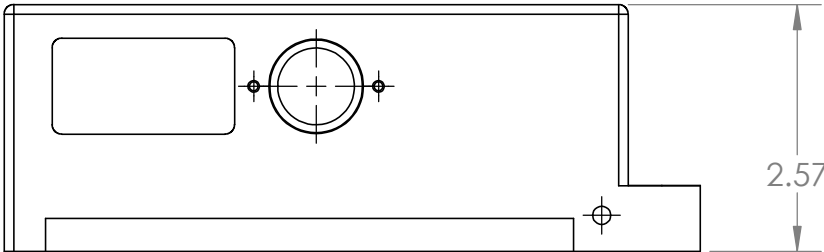

Guillotine DW Frame Rev_GTR

SIZE **A** DWG. NO. **A** REV. **A**

SCALE:1:2 WGT: SHEET 1 OF 1

Status: