
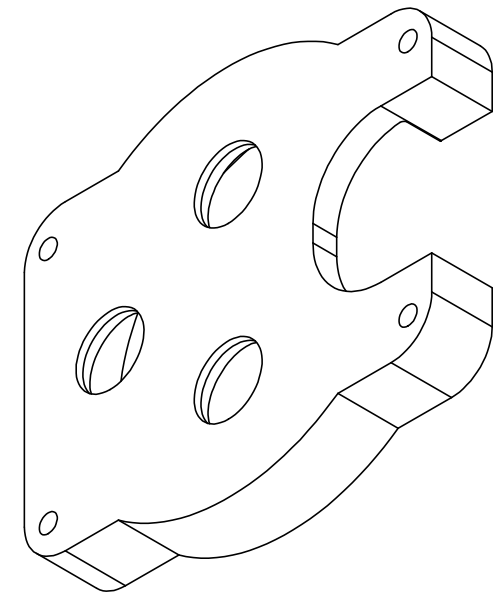
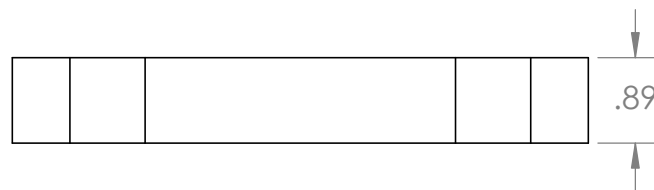
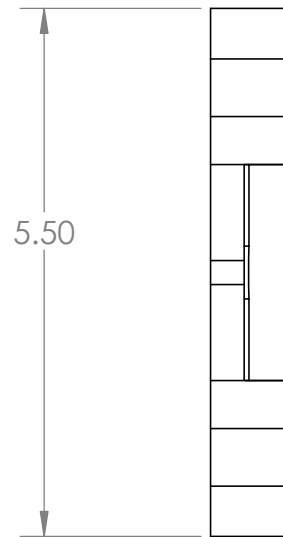


		REVISIONS		
ZONE	REV.	DESCRIPTION	DATE	APPROVED

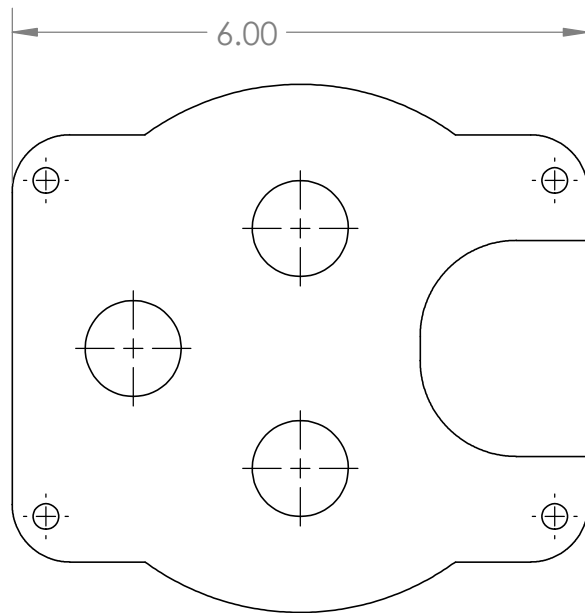

Status:

		DIMENSIONS ARE IN INCHES TOLERANCES: TWO PLACE DECIMAL ±0.02 THREE PLACE DECIMAL ±0.005 ANGLES: ±1° DRILLED HOLES: +.005 -.002	APPROVALS		DATE	Monterey Bay Aquarium Research Institute MBARI 7700 Sandholdt RD. Moss Landing, CA 95039 PH: (831) 775-1700 		
			DRAWN	Jordan Caress 11/21/23				
			CHECKED					
			ENGINEER					
		MATERIAL	3D Printed ABS		PROJECT NO.	368000	Weight_Cage_Top	
		FINISH	--		PROJECT	Dorado		
NEXT ASSY	USED ON			WEIGHT				
APPLICATION		DO NOT SCALE DRAWING		SCALE:1:2			WEIGHT:	SHEET 1 OF 1
				SIZE	DWG. NO.		REV.	
				A			A	