
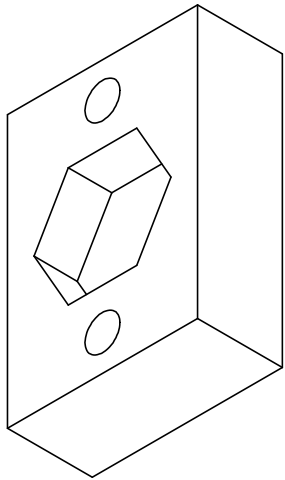


		REVISIONS		
ZONE	REV.	DESCRIPTION	DATE	APPROVED

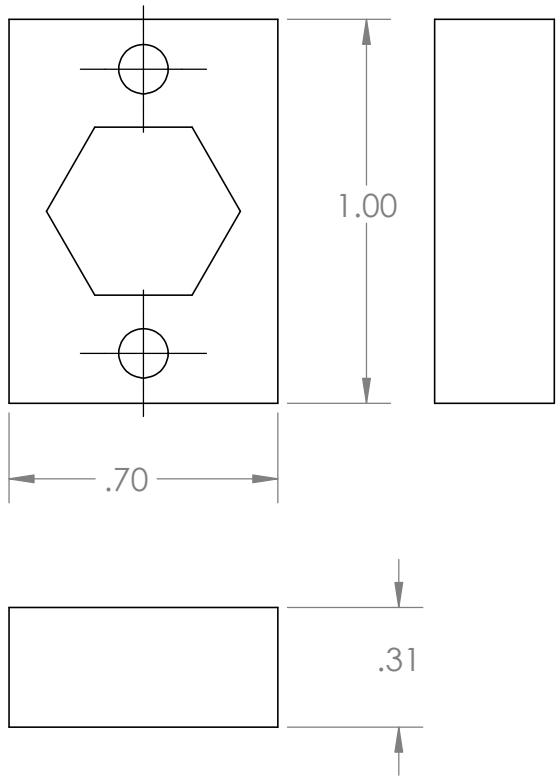

		DIMENSIONS ARE IN INCHES TOLERANCES: TWO PLACE DECIMAL ±0.02 THREE PLACE DECIMAL ±0.005 ANGLES: ±1° DRILLED HOLES: +.005 -.002	APPROVALS		DATE	Monterey Bay Aquarium Research Institute MBARI 7700 Sandholdt RD. Moss Landing, CA 95039 PH: (831) 775-1700 		
			DRAWN	Jordan Caress 12/13/23				
			CHECKED					
			ENGINEER					
		MATERIAL	PROJECT NO.		368000	nut_retainer		
		3D Printed ABS	PROJECT		Dorado			
NEXT ASSY	USED ON	FINISH						
APPLICATION		DO NOT SCALE DRAWING	WEIGHT			SIZE A	DWG. NO.	REV. A
						SCALE:2:1	WEIGHT:	SHEET 1 OF 1

Status: