


		REVISIONS		
ZONE	REV.	DESCRIPTION	DATE	APPROVED

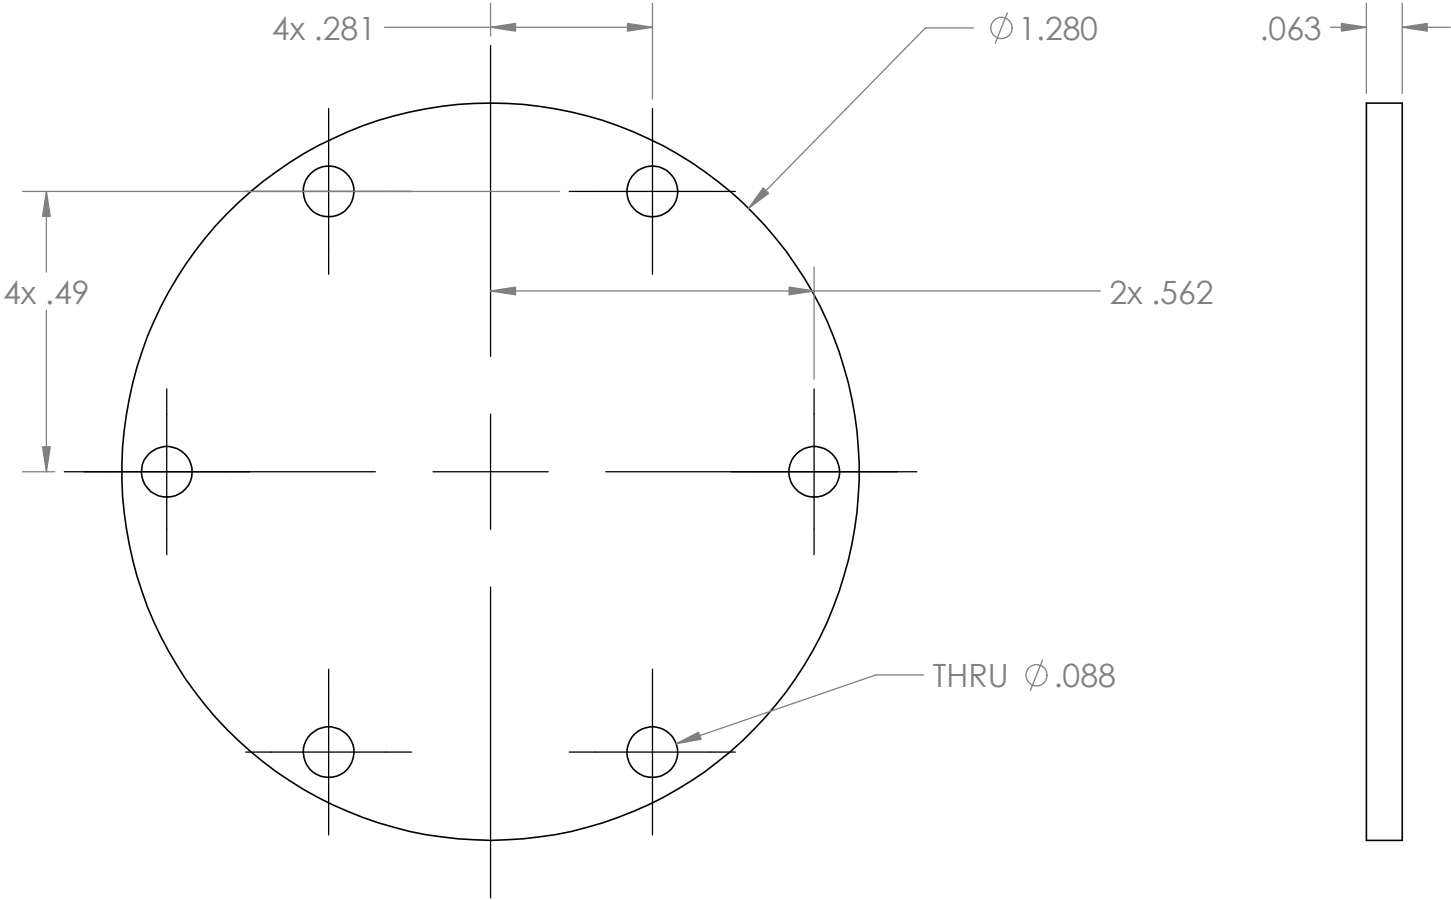

		DIMENSIONS ARE IN INCHES TOLERANCES: TWO PLACE DECIMAL ±0.02 THREE PLACE DECIMAL ±0.005 ANGLES: ±1° DRILLED HOLES: +.005 -.002	APPROVALS		DATE		Monterey Bay Aquarium Research Institute MBARI 7700 Sandholdt RD. Moss Landing, CA 95039 PH: (831) 775-1700 			
			DRAWN	Jordan Caress 2/20/24						
			CHECKED							
			ENGINEER							
		MATERIAL	PROJECT NO.		368000		DIAPHRAGM			
		SILICONE RUBBER	PROJECT							
NEXT ASSY	USED ON	FINISH			SIZE		DWG. NO.		REV.	
		--			A				A	
APPLICATION		DO NOT SCALE DRAWING	WEIGHT		SCALE:2:1		WEIGHT:		SHEET 1 OF 1	

Status: