


THE INFORMATION CONTAINED IN THIS DRAWING IS THE SOLE PROPERTY OF MBARI. ANY REPRODUCTION IN PART OR WHOLE WITHOUT THE WRITTEN PERMISSION OF MBARI IS PROHIBITED.

ALL MACHINING TO BE DONE WITH FLOOD COOLANT

REV.	DESCRIPTION	DATE	APPROVED
INITIAL RELEASE			

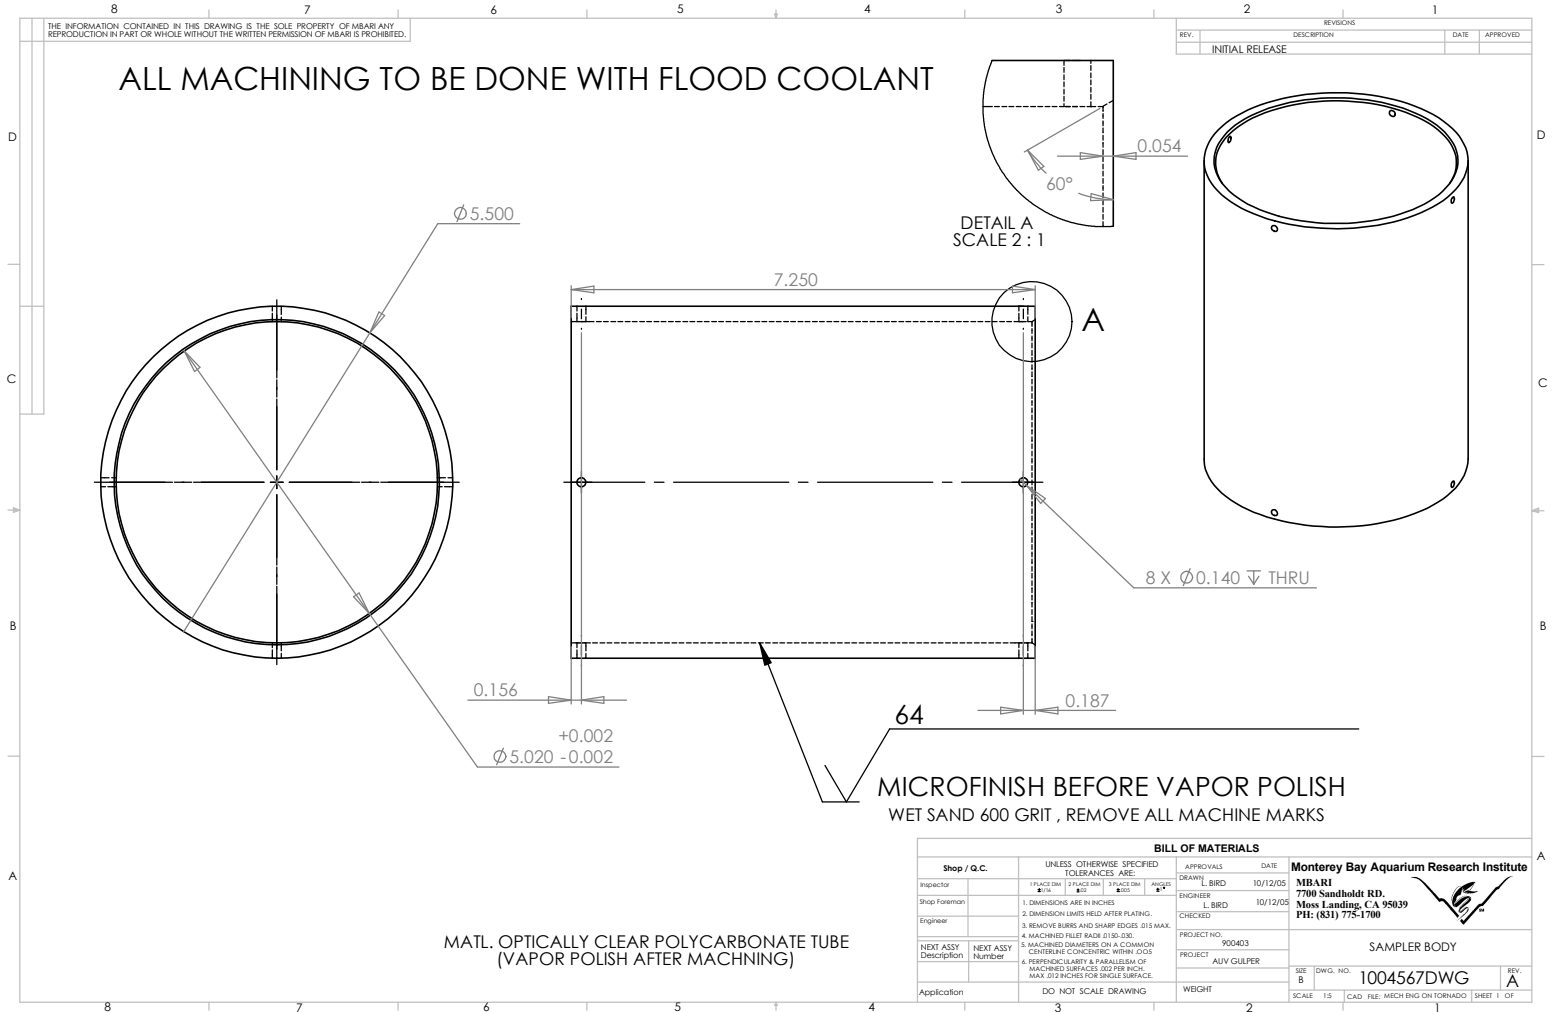

BILL OF MATERIALS

Shop / Q.C.	UNLESS OTHERWISE SPECIFIED TOLERANCES ARE:	APPROVALS	DATE	Monterey Bay Aquarium Research Institute
Inspector	1. PLACE DIM. $\frac{1}{16}$ " $\frac{1}{32}$ " $\frac{1}{64}$ " $\frac{1}{128}$ " $\frac{1}{256}$ " $\frac{1}{512}$ " $\frac{1}{1024}$ "	DRAWN	10/12/05	MBARI
Shop Foreman	1. DIMENSIONS ARE IN INCHES	ENGINEER	10/12/05	7700 Sandholdt RD.
Engineer	2. DIMENSIONS UNLESS HEED AFTER PLATING.	CHECKED		Moss Landing, CA 95039
	3. REMOVE BURRS AND SHARP EDGES 0.015 MAX.			PH: (831) 775-1700
	4. MACHINED FLAT RAZOR 0.000-0.001	PROJECT NO.	900403	
	5. MACHINED DIAMETERS ON A COMMON CENTERLINE CONCENTRIC WITHIN 0.003	PROJECT	AUV GULPER	
NEXT ASSY Description	NEXT ASSY Number			
Application	DO NOT SCALE DRAWING	WEIGHT		

SAMPLER BODY

SHEET	DWG. NO.	REV.
B	1004567DWG	A
SCALE	1:5	CAD FILE: MECH ENG ON TORNAO

SHEET 1 OF 1