



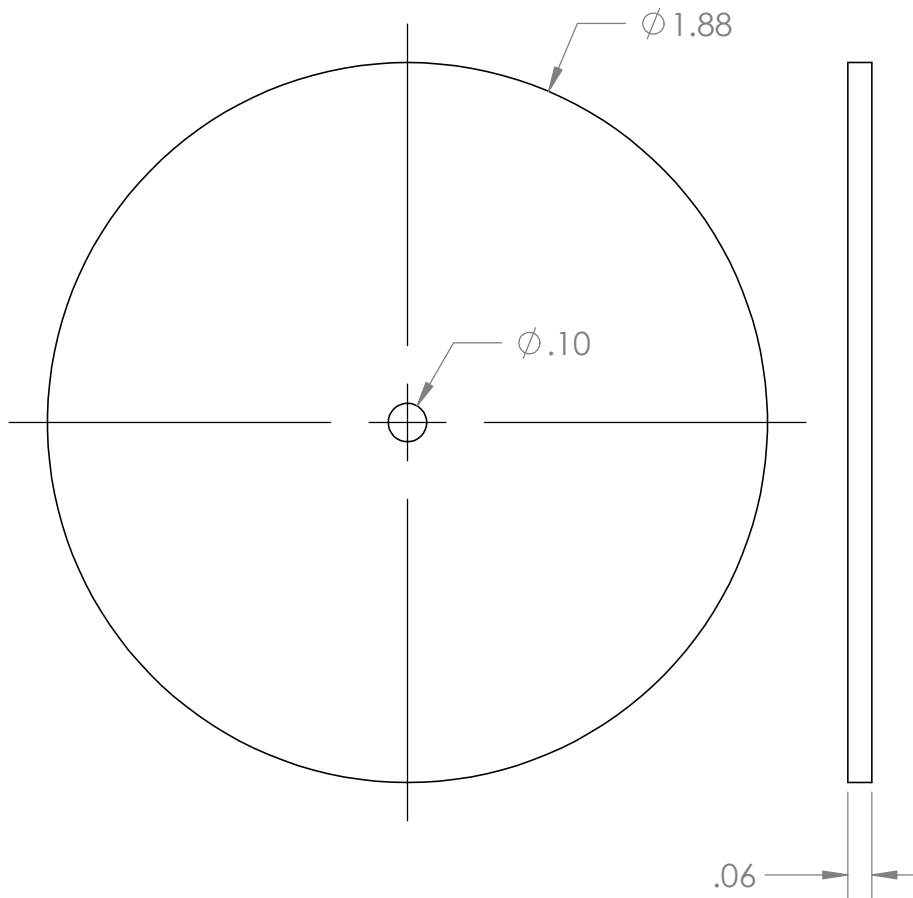


		REVISIONS			
ZONE	REV.	DESCRIPTION		DATE	APPROVED

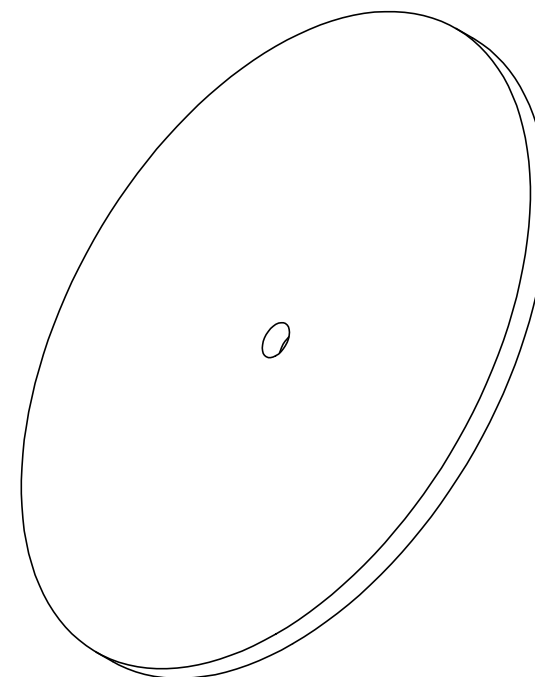

Status:

		DIMENSIONS ARE IN INCHES TOLERANCES: TWO PLACE DECIMAL ±0.02 THREE PLACE DECIMAL ±0.005 ANGLES: ±1° DRILLED HOLES: +.005 -.002		APPROVALS DATE DRAWN Jordan Caress 2/21/24 CHECKED ENGINEER		Monterey Bay Aquarium Research Institute MBARI 7700 Sandholdt RD. Moss Landing, CA 95039 PH: (831) 775-1700	
		MATERIAL Gasket Material		PROJECT NO. 368000		VALVE SEAT	
		FINISH --		PROJECT			
NEXT ASSY	USED ON	APPLICATION		DO NOT SCALE DRAWING		SCALE: 1:1	
				WEIGHT		SHEET 1 OF 1	

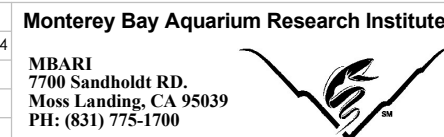

MBARI
 7700 Sandholdt RD.
 Moss Landing, CA 95039
 PH: (831) 775-1700

SIZE A DWG. NO. REV. A
 SCALE: 1:1 WEIGHT: