
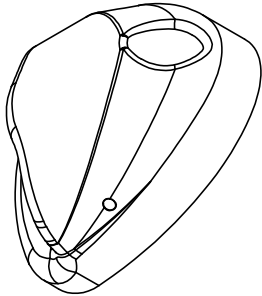
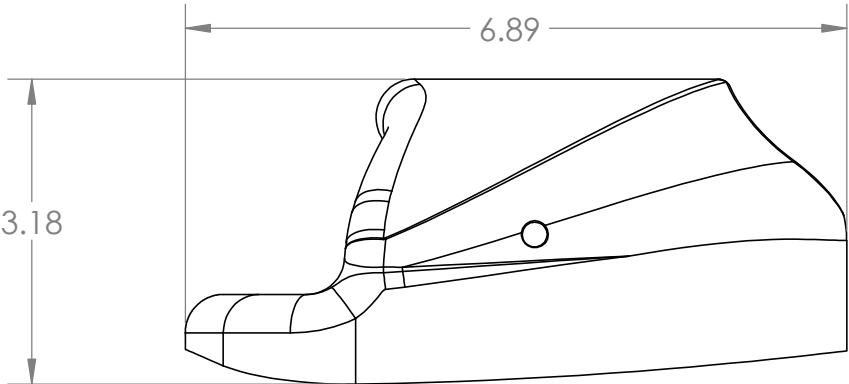
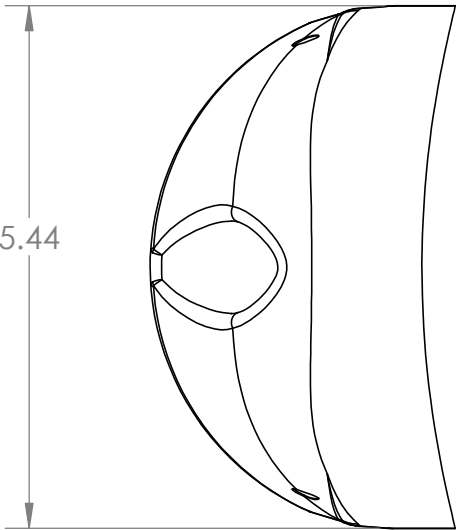
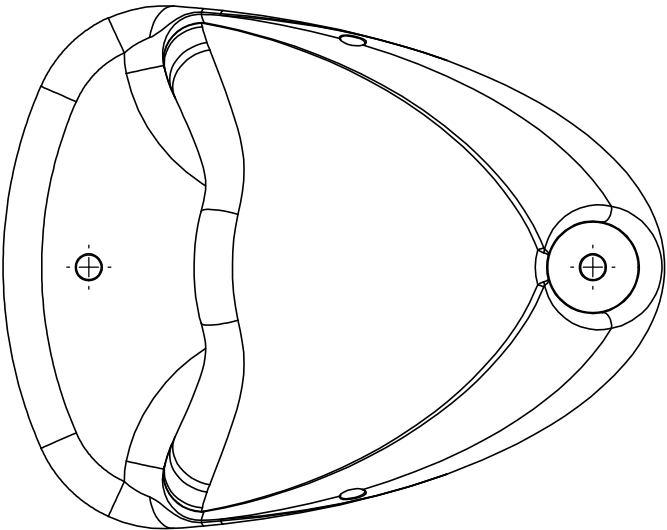


		REVISIONS			
ZONE	REV.	DESCRIPTION		DATE	APPROVED

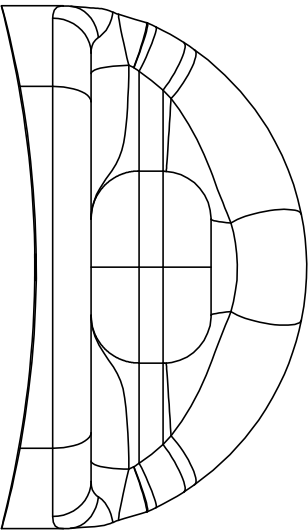

		DIMENSIONS ARE IN INCHES TOLERANCES: TWO PLACE DECIMAL ±0.02 THREE PLACE DECIMAL ±0.005 ANGLES: ±1° DRILLED HOLES: +.005 -.002	APPROVALS		DATE		Monterey Bay Aquarium Research Institute MBARI 7700 Sandholdt RD. Moss Landing, CA 95039 PH: (831) 775-1700	
			DRAWN	Jordan Caress 2/29/24				
			CHECKED					
			ENGINEER					
		MATERIAL	3D Printed ABS		PROJECT NO. 368000		I2Map Float Release RevD	
		FINISH	---		PROJECT			
NEXT ASSY	USED ON			WEIGHT		SIZE	DWG. NO.	REV.
APPLICATION		DO NOT SCALE DRAWING				A		D
						SCALE:1:4	WEIGHT:	SHEET 1 OF 1

Status: