
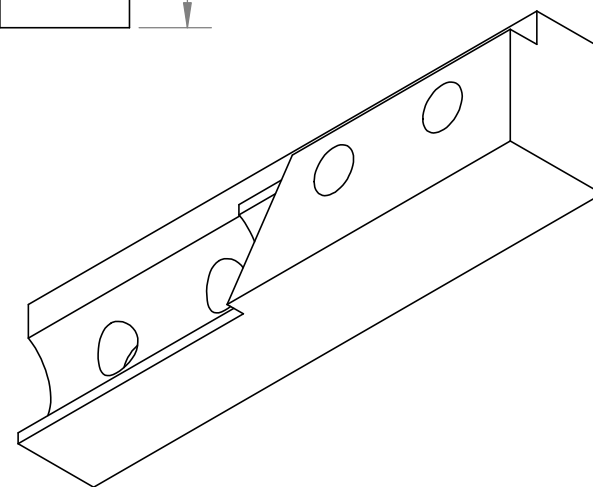


|      |      | REVISIONS   |  |      |          |
|------|------|-------------|--|------|----------|
| ZONE | REV. | DESCRIPTION |  | DATE | APPROVED |
|      |      |             |  |      |          |

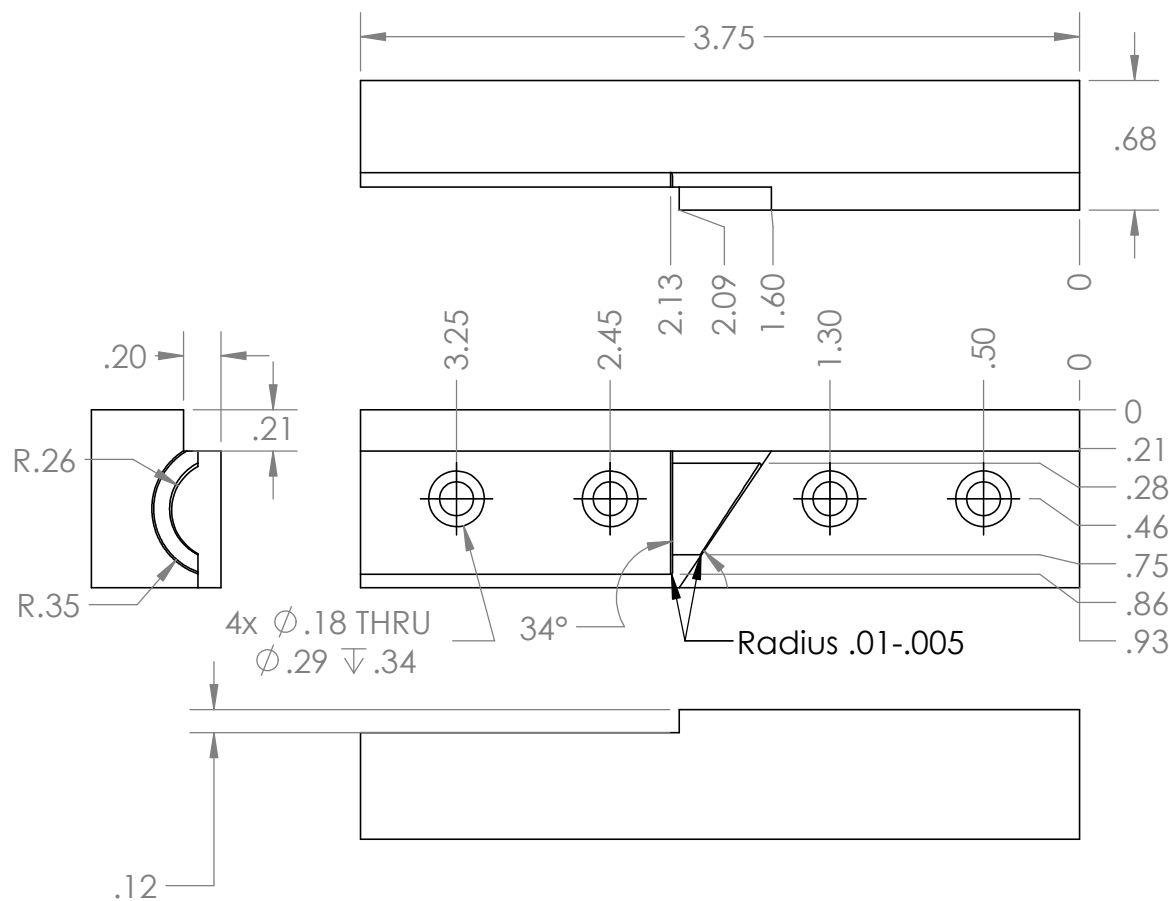

Status:

|             |         |   |             |                      |        |         |   |              |                                                                                       |  |
|-------------|---------|---|-------------|----------------------|--------|---------|---|--------------|---------------------------------------------------------------------------------------|--|
|             |         | DIMENSIONS ARE IN INCHES<br>TOLERANCES:<br>TWO PLACE DECIMAL    ±0.02<br>THREE PLACE DECIMAL   ±0.005<br>ANGLES: ±1°<br>DRILLED HOLES: +.005<br>-.002 | APPROVALS   |                      | DATE   |         | <b>Monterey Bay Aquarium Research Institute</b><br><br>MBARI<br>7700 Sandholdt RD.<br>Moss Landing, CA 95039<br>PH: (831) 775-1700 |              |  |  |
|             |         |   | DRAWN       | Jordan Caress2/29/24 |        |         |   |              |                                                                                       |  |
|             |         |   | CHECKED     |                      |        |         |   |              |                                                                                       |  |
|             |         |   | ENGINEER    |                      |        |         |   |              |                                                                                       |  |
|             |         |   |             |                      |        |         |   |              |                                                                                       |  |
|             |         | MATERIAL   | PROJECT NO. |                      | 368000 |         | carabiner_holder_Left_insert   |              |                                                                                       |  |
|             |         | 3D Printed ABS   | PROJECT     |                      |        |         |   |              |                                                                                       |  |
| NEXT ASSY   | USED ON | FINISH   |             |                      | Dorado |         | SIZE   |              | REV.                                                                                  |  |
|             |         | --   |             |                      | WEIGHT |         | A   |              | A                                                                                     |  |
| APPLICATION |         | DO NOT SCALE DRAWING   |             | SCALE:1:1            |        | WEIGHT: |   | SHEET 1 OF 1 |                                                                                       |  |