
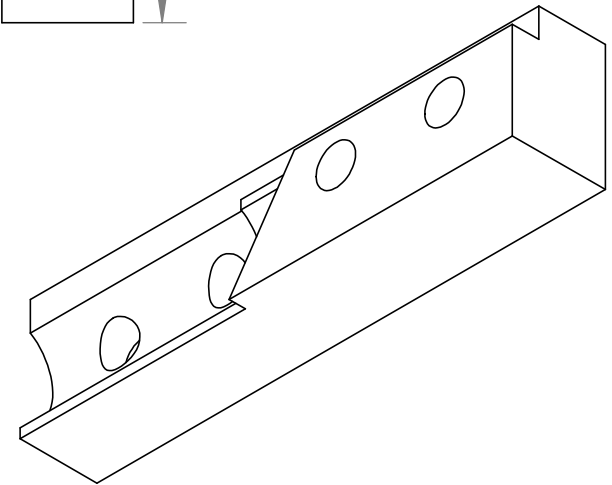
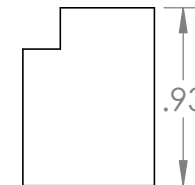


		REVISIONS			
ZONE	REV.	DESCRIPTION		DATE	APPROVED

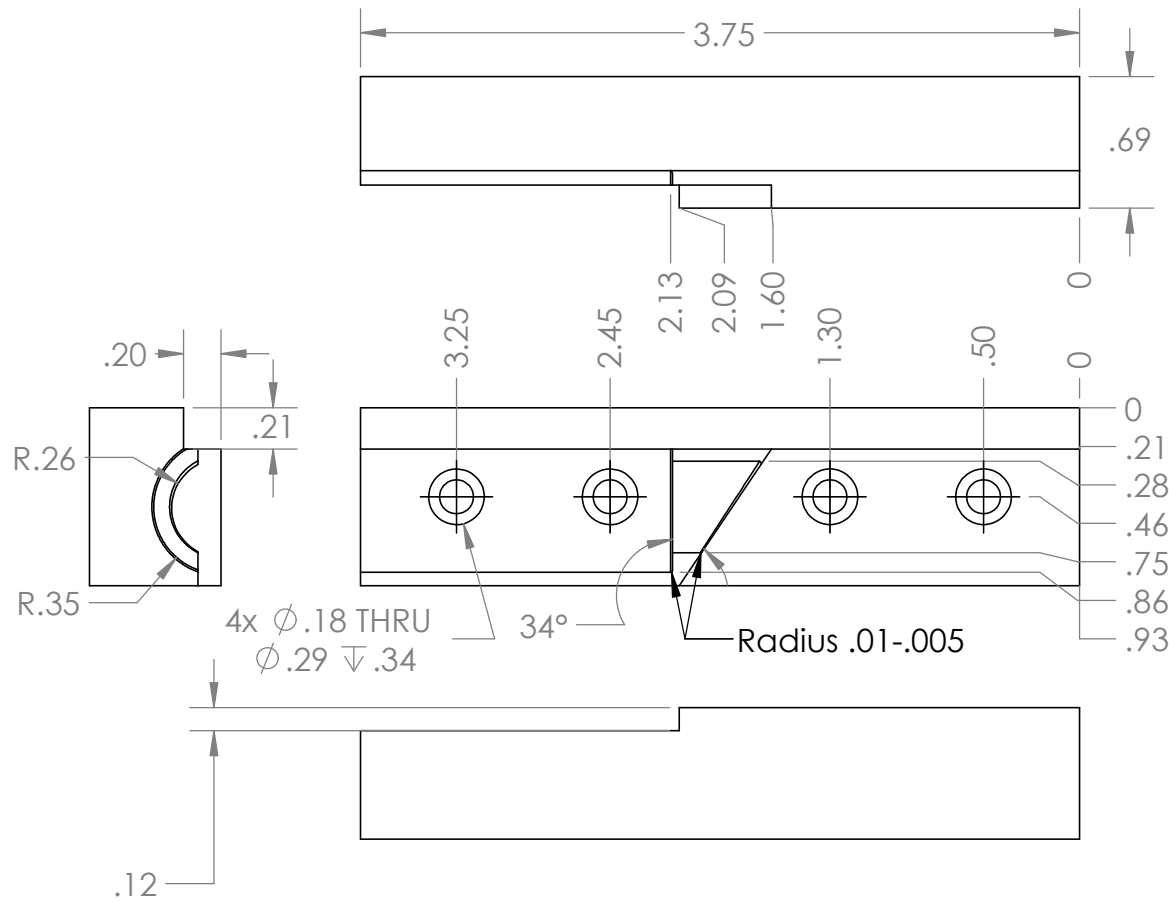

Status:

		DIMENSIONS ARE IN INCHES TOLERANCES: TWO PLACE DECIMAL ±0.02 THREE PLACE DECIMAL ±0.005 ANGLES: ±1° DRILLED HOLES: +.005 -.002	APPROVALS		DATE		Monterey Bay Aquarium Research Institute MBARI 7700 Sandholdt RD. Moss Landing, CA 95039 PH: (831) 775-1700			
			DRAWN	Jordan Caress 4/3/24						
			CHECKED							
			ENGINEER							
		MATERIAL	PROJECT NO.		368000		carabiner_holder_Left_insert_REVB			
		3D Printed ABS	PROJECT							
NEXT ASSY	USED ON	FINISH			Dorado		SIZE	DWG. NO.		REV.
		--					A			B
APPLICATION		DO NOT SCALE DRAWING		WEIGHT		SCALE:1:1		WEIGHT:		SHEET 1 OF 1