
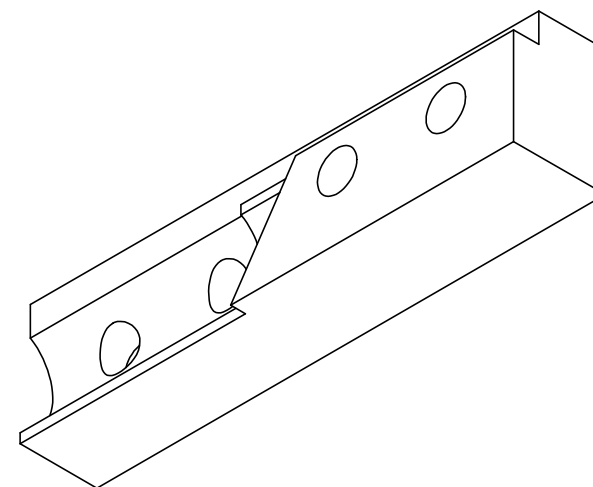
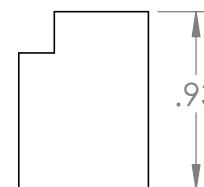


		REVISIONS			
ZONE	REV.	DESCRIPTION		DATE	APPROVED

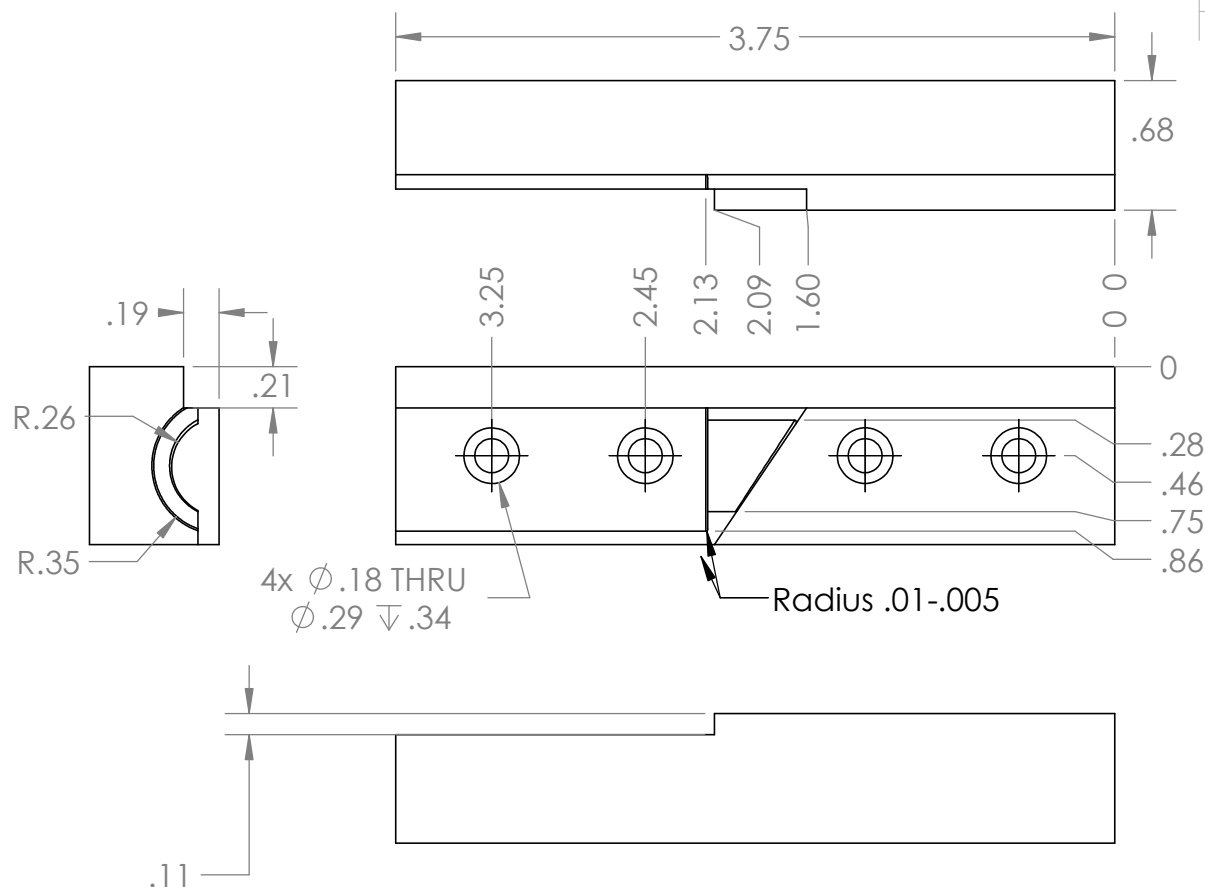

Status:

		DIMENSIONS ARE IN INCHES TOLERANCES: TWO PLACE DECIMAL ±0.02 THREE PLACE DECIMAL ±0.005 ANGLES: ±1° DRILLED HOLES: +.005 -.002	APPROVALS		DATE	Monterey Bay Aquarium Research Institute MBARI 7700 Sandholdt RD. Moss Landing, CA 95039 PH: (831) 775-1700			
			DRAWN	Jordan Caress 8/19/24					
			CHECKED						
			ENGINEER						
		MATERIAL	PROJECT NO.		368000	carabiner_holder_Left_insert_REVC			
		3D Printed ABS	PROJECT		Dorado				
NEXT ASSY	USED ON	FINISH	--						
APPLICATION		DO NOT SCALE DRAWING	WEIGHT		SIZE			DWG. NO.	REV.
					A				C
					SCALE:1:1		WEIGHT:	SHEET 1 OF 1	

carabiner_holder_Left_insert_REVC

SIZE **A** DWG. NO. REV. **C**