




REVISIONS		DATE	APPROVED
ZONE	REV.		

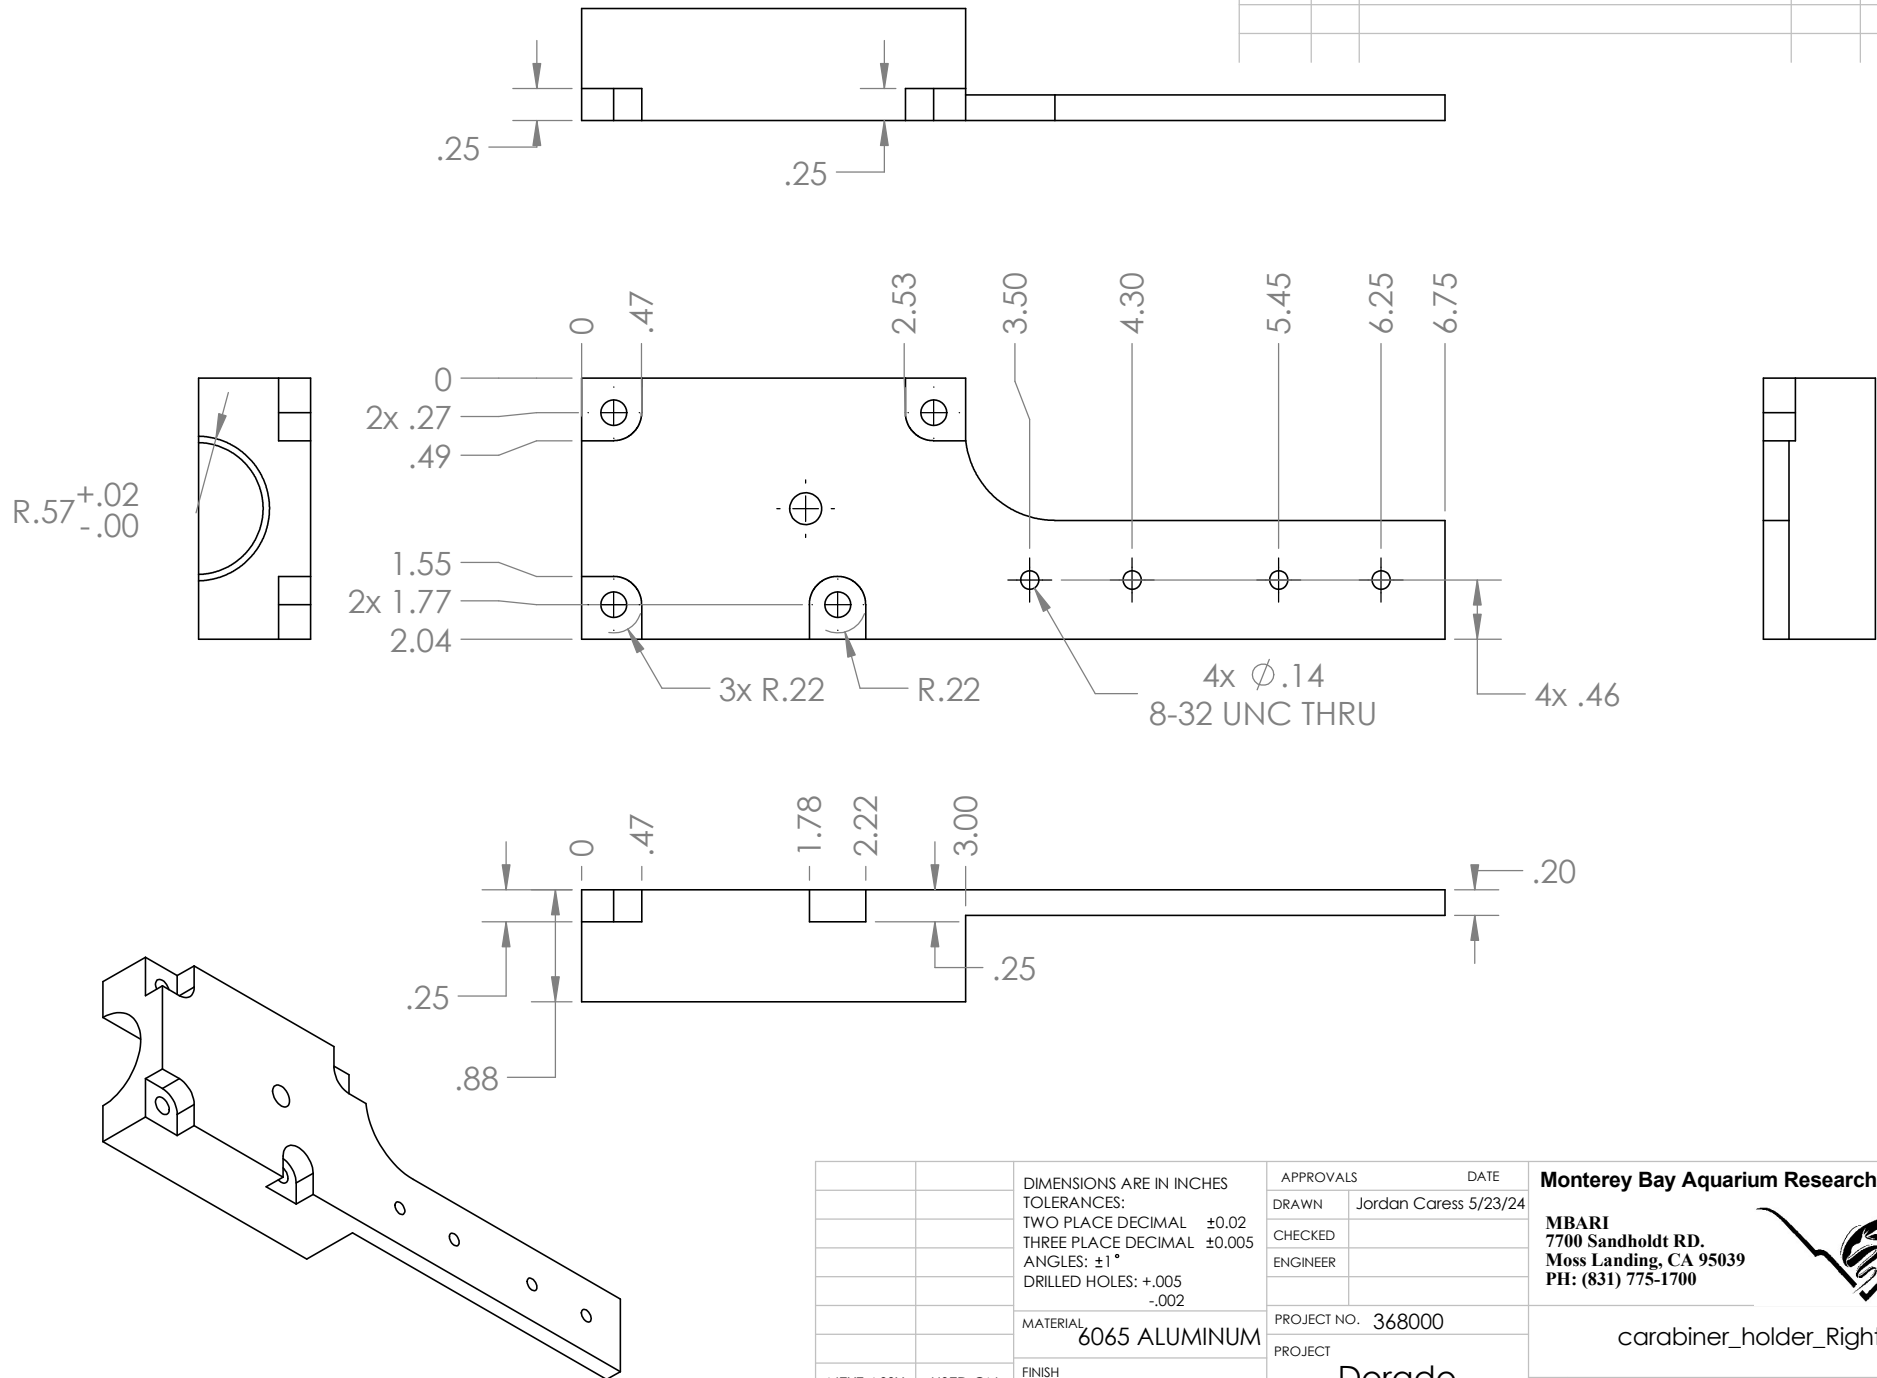

Status:

		DIMENSIONS ARE IN INCHES TOLERANCES: TWO PLACE DECIMAL ±0.02 THREE PLACE DECIMAL ±0.005 ANGLES: ±1° DRILLED HOLES: +.005
--	--	---

		REVISIONS			
ZONE	REV.	DESCRIPTION		DATE	APPROVED

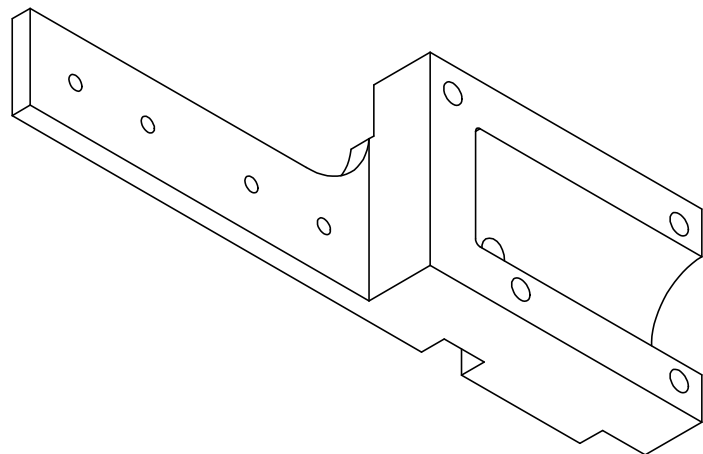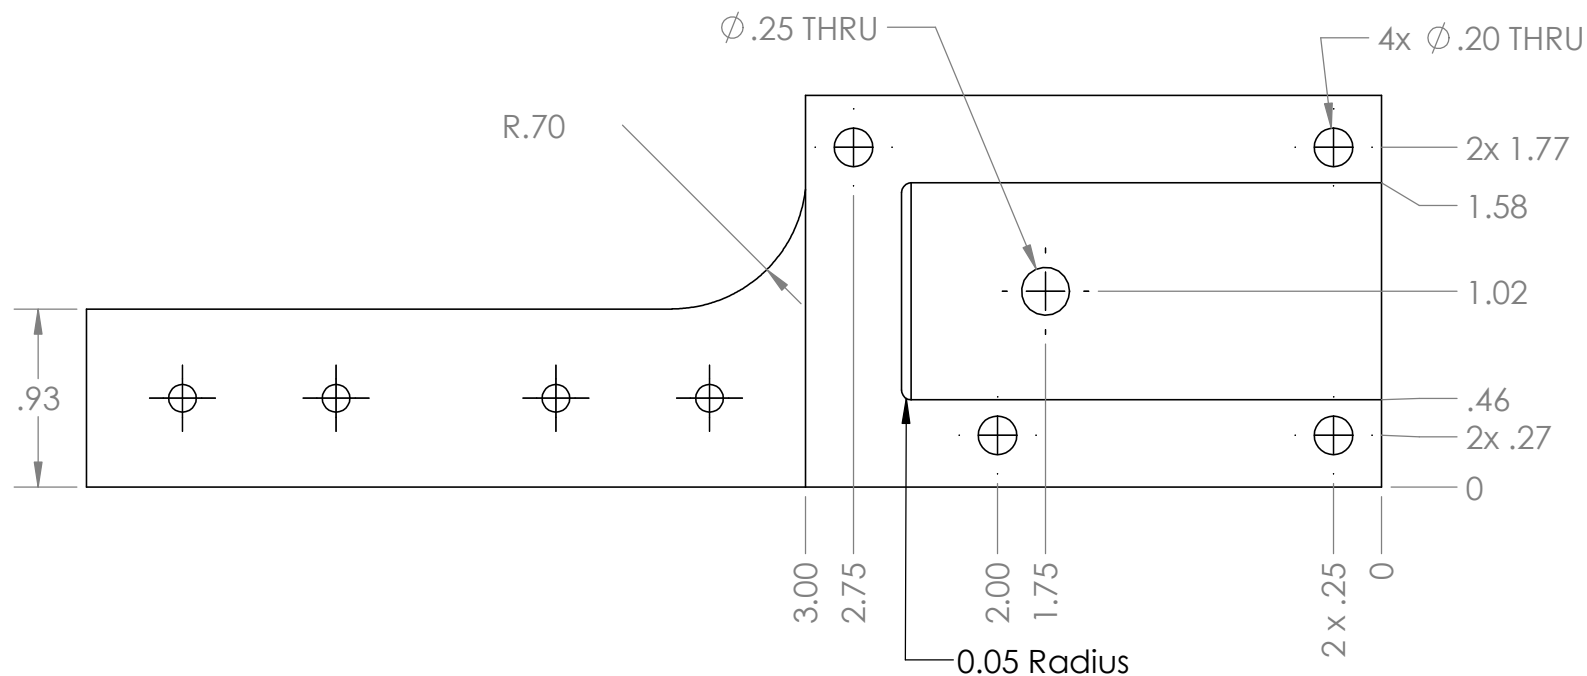

Status:

		DIMENSIONS ARE IN INCHES TOLERANCES: TWO PLACE DECIMAL ±0.02 THREE PLACE DECIMAL ±0.005 ANGLES: ±1° DRILLED HOLES: +.005 -.002	APPROVALS		DATE	Monterey Bay Aquarium Research Institute MBARI 7700 Sandholdt RD. Moss Landing, CA 95039 PH: (831) 775-1700		
			DRAWN	Jordan Caress 5/23/22				
			CHECKED					
			ENGINEER					
		MATERIAL	PROJECT NO.		368000	carabiner_holder_Rigth_REVB		
		6065 Aluminum	PROJECT		Dorado			
NEXT ASSY	USED ON	FINISH			--			
APPLICATION		DO NOT SCALE DRAWING	WEIGHT			SIZE	DWG. NO.	REV.
						A		B
						SCALE:1:2 WEIGHT:		SHEET 2 OF 2