


		REVISIONS			
ZONE	REV.	DESCRIPTION		DATE	APPROVED

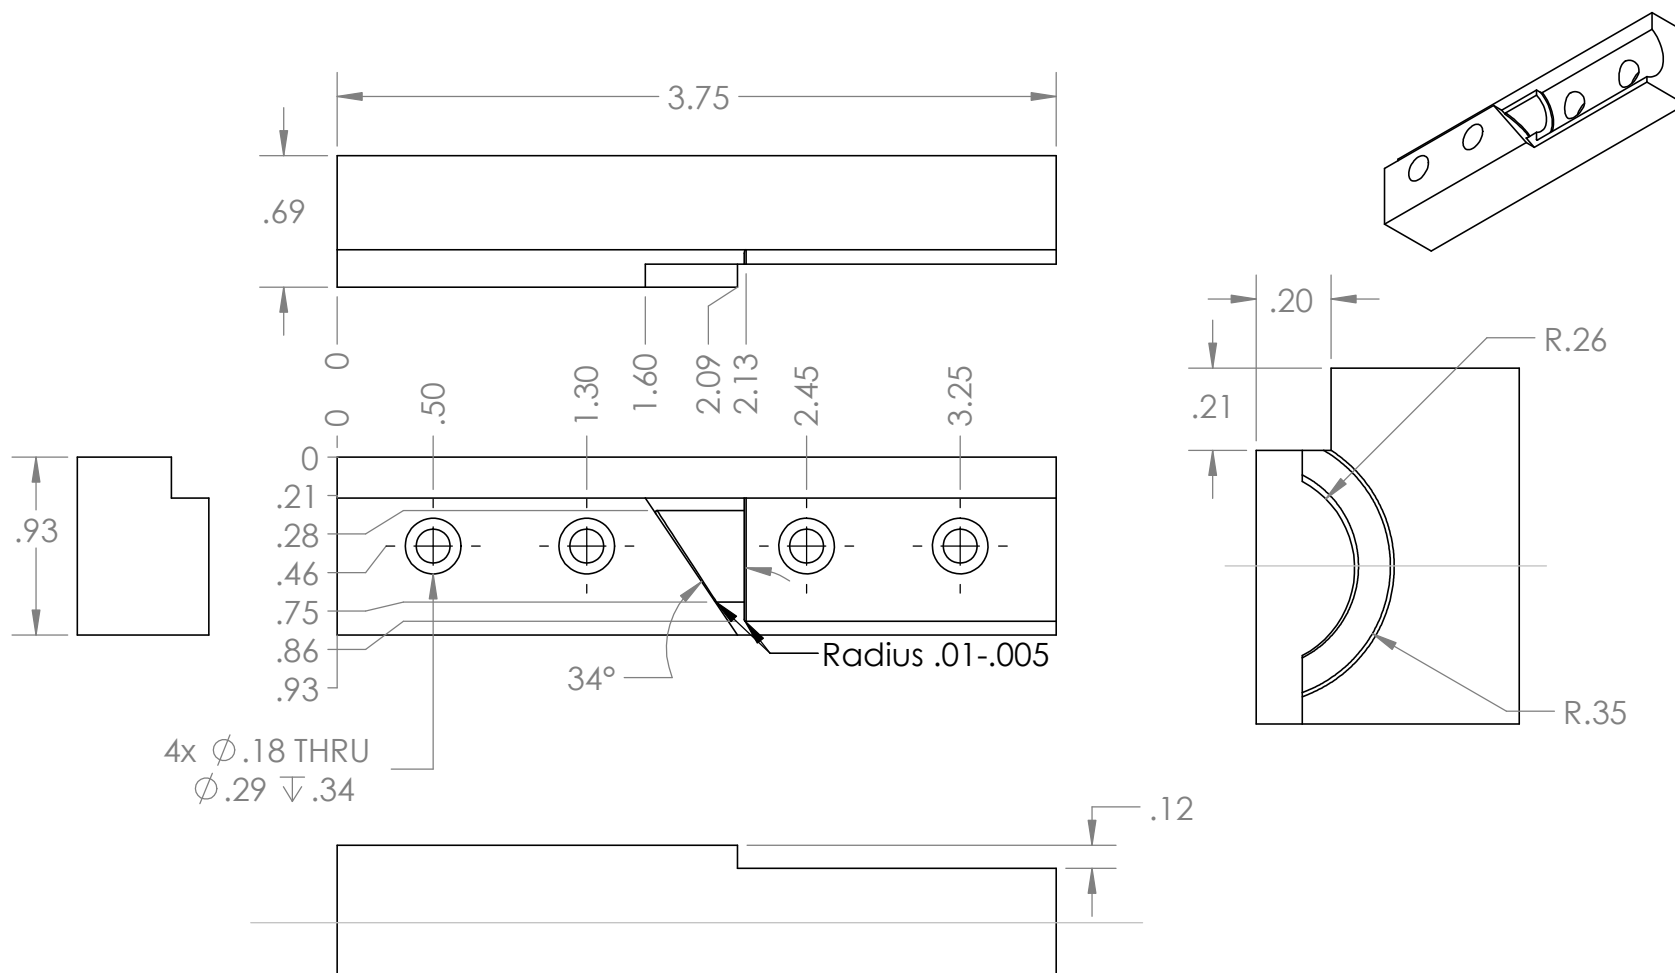

Status:

		DIMENSIONS ARE IN INCHES TOLERANCES: TWO PLACE DECIMAL ±0.02 THREE PLACE DECIMAL ±0.005 ANGLES: ±1° DRILLED HOLES: +.005 -.002	APPROVALS		DATE	Monterey Bay Aquarium Research Institute MBARI 7700 Sandholdt RD. Moss Landing, CA 95039 PH: (831) 775-1700	
			DRAWN	Jordan Caress 4/3/24			
			CHECKED				
			ENGINEER				
		MATERIAL 3D Printed ABS	PROJECT NO.		368000	carabiner_holder_Right_insert_REV B	
			PROJECT		Dorado		
NEXT ASSY	USED ON		FINISH	--			
APPLICATION		DO NOT SCALE DRAWING	WEIGHT		SIZE A DWG. NO. REV. B		
					SCALE:1:1 WEIGHT: SHEET 1 OF 1		