
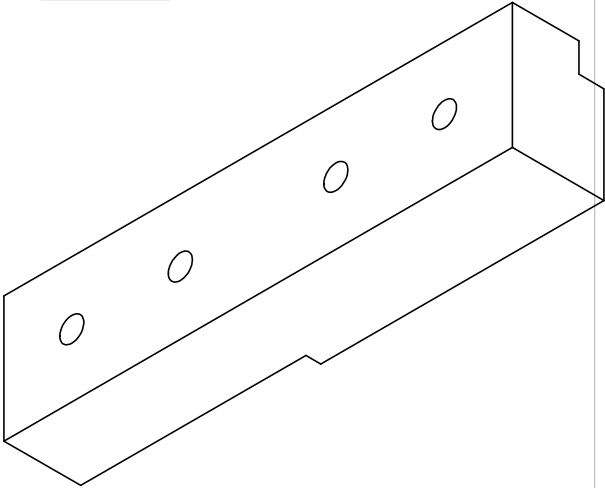
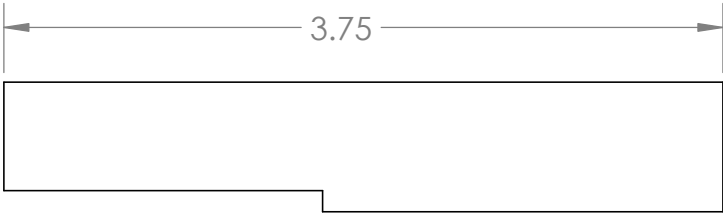
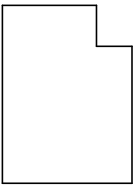
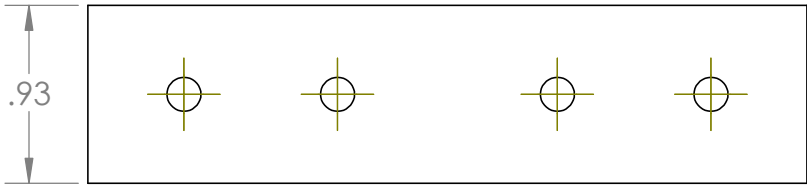
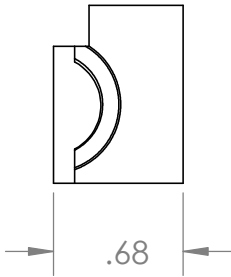


		REVISIONS		
ZONE	REV.	DESCRIPTION	DATE	APPROVED

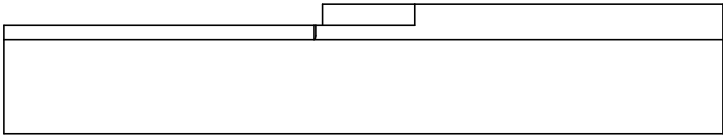

		DIMENSIONS ARE IN INCHES TOLERANCES: TWO PLACE DECIMAL ±0.02 THREE PLACE DECIMAL ±0.005 ANGLES: ±1° DRILLED HOLES: +.005 -.002	APPROVALS		DATE	Monterey Bay Aquarium Research Institute MBARI 7700 Sandholdt RD. Moss Landing, CA 95039 PH: (831) 775-1700 
			DRAWN	Jordan Caress	8/22/24	
			CHECKED			
			ENGINEER			
		MATERIAL	PROJECT NO.		368000	carabiner_holder_Left_insert_REVC SIZE A DWG. NO. REV. C
		3D Printed ABS	PROJECT		Dorado	
NEXT ASSY	USED ON	FINISH	WEIGHT			

APPLICATION		DO NOT SCALE DRAWING		SCALE:1:1 WEIGHT:		SHEET 1 OF 1

Status: