


REVISIONS		DATE	APPROVED
ZONE	REV.		

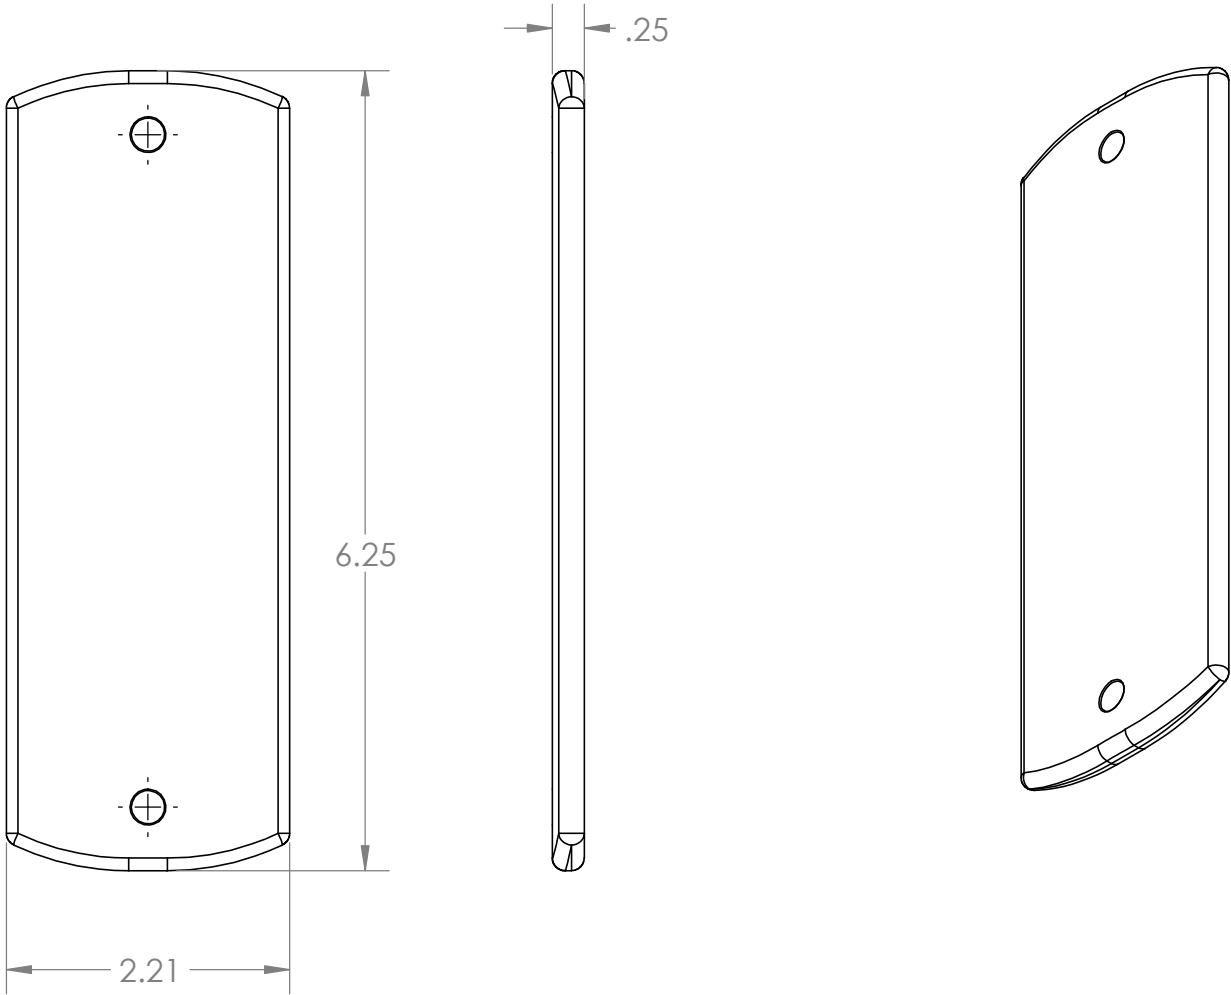

		DIMENSIONS ARE IN INCHES TOLERANCES: TWO PLACE DECIMAL ±0.02 THREE PLACE DECIMAL ±0.005 ANGLES: ±1° DRILLED HOLES: +.005 -.002	APPROVALS		DATE		Monterey Bay Aquarium Research Institute MBARI 7700 Sandholdt RD. Moss Landing, CA 95039 PH: (831) 775-1700 		
			DRAWN	Jordan Caress 2/29/24					
			CHECKED						
			ENGINEER						
		MATERIAL 3D Printed ABS	PROJECT NO.		368000		contour_washer		
			PROJECT						
NEXT ASSY	USED ON	FINISH --	WEIGHT		SIZE A		DWG. NO.		REV. B
APPLICATION		DO NOT SCALE DRAWING			SCALE:1:2		WEIGHT:		SHEET 1 OF 1

Status: