
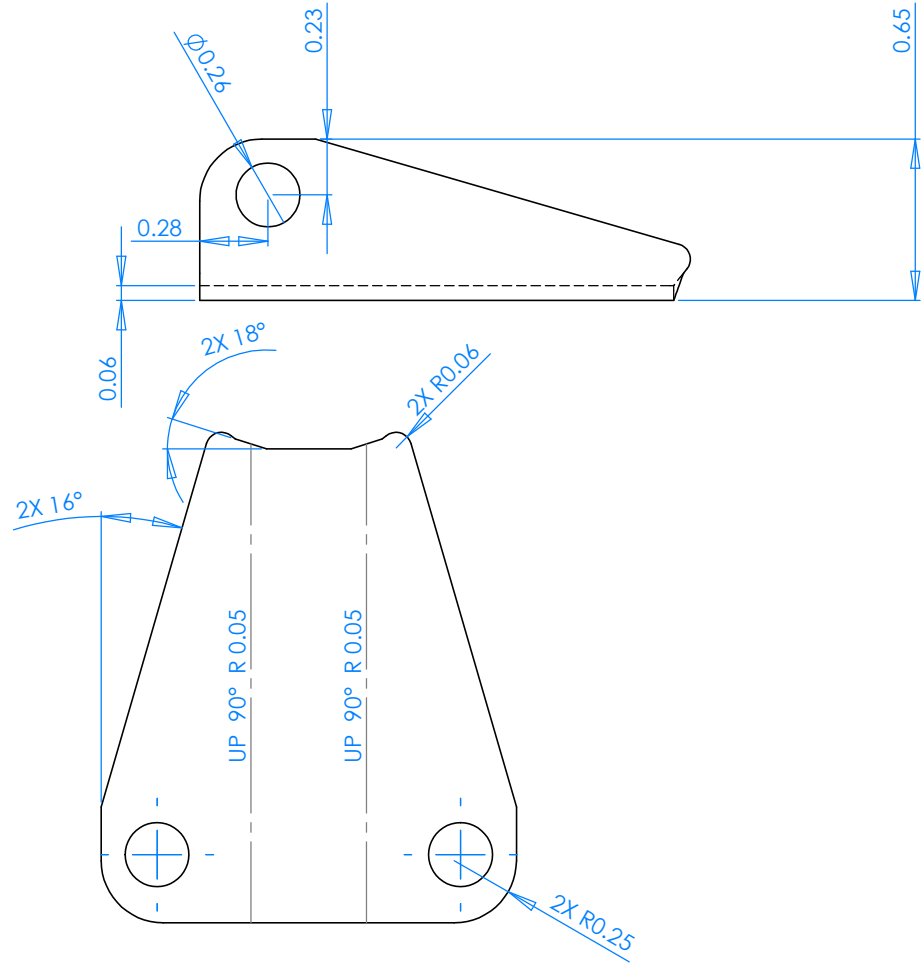
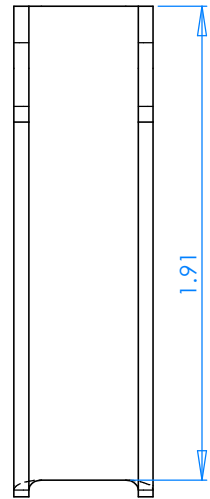


NOTES: UNLESS OTHERWISE SPECIFIED

1. REMOVE BURRS AND BREAK SHARP EDGES .015 INCH MAX.

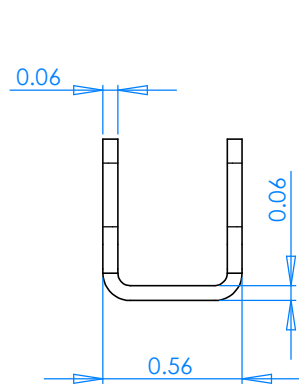

PROPRIETARY AND CONFIDENTIAL
THE INFORMATION CONTAINED IN THIS DRAWING IS THE SOLE PROPERTY OF <INSERT COMPANY NAME HERE>. ANY REPRODUCTION IN PART OR AS A WHOLE WITHOUT THE WRITTEN PERMISSION OF <INSERT COMPANY NAME HERE> IS PROHIBITED.

		UNLESS OTHERWISE SPECIFIED:			
		DIMENSIONS ARE IN INCHES TOLERANCES:		DRAWN Jordan Coress	
		ANGULAR: $\pm 1.5^\circ$ TWO PLACE DECIMAL $\pm .01$		DATE 3/07/21	
				ENG APPR.	
				MFG APPR.	
				Q.A.	
		MATERIAL: 316 Stainless		COMMENTS:	
NEXT ASSY		USED ON			
APPLICATION		DO NOT SCALE DRAWING			
				TITLE: Mapper_Recovery_Hook_Gate	
				SIZE B	
				DWG. NO.	
				REV	
				SCALE: 2:1	
				WEIGHT:	
				SHEET 1 OF 1	