
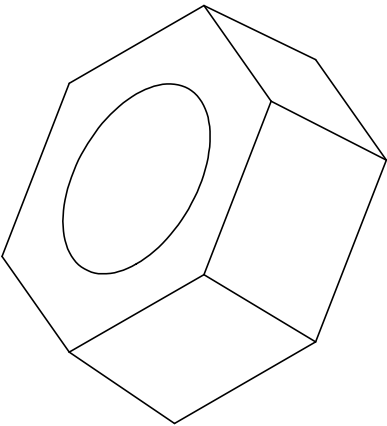


		REVISIONS		
ZONE	REV.	DESCRIPTION	DATE	APPROVED

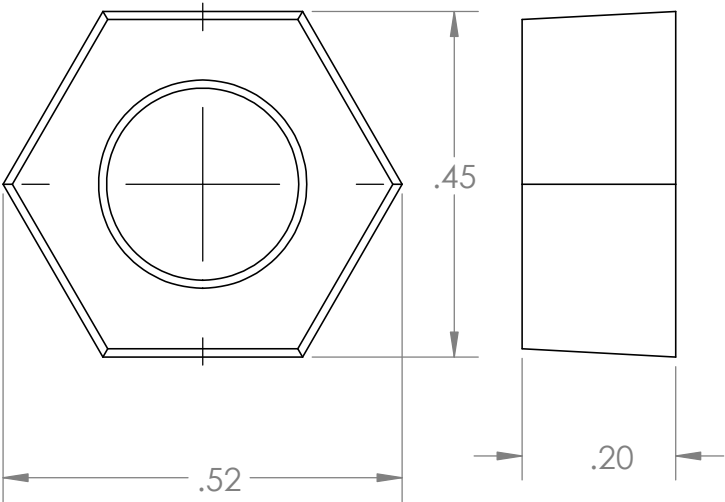

		DIMENSIONS ARE IN INCHES TOLERANCES: TWO PLACE DECIMAL ±0.02 THREE PLACE DECIMAL ±0.005 ANGLES: ±1° DRILLED HOLES: +.005 -.002	APPROVALS		DATE	Monterey Bay Aquarium Research Institute MBARI 7700 Sandholdt RD. Moss Landing, CA 95039 PH: (831) 775-1700 			
			DRAWN	Jordan Caress 3/19/24					
			CHECKED						
			ENGINEER						
		MATERIAL	3D Printed ABS		PROJECT NO.	368000	Marker6nutcoversmall		
		FINISH	---		PROJECT				
NEXT ASSY	USED ON								
APPLICATION		DO NOT SCALE DRAWING		WEIGHT		SIZE A	DWG. NO.	REV. A	
						SCALE:4:1		WEIGHT:	SHEET 1 OF 1

Status: