
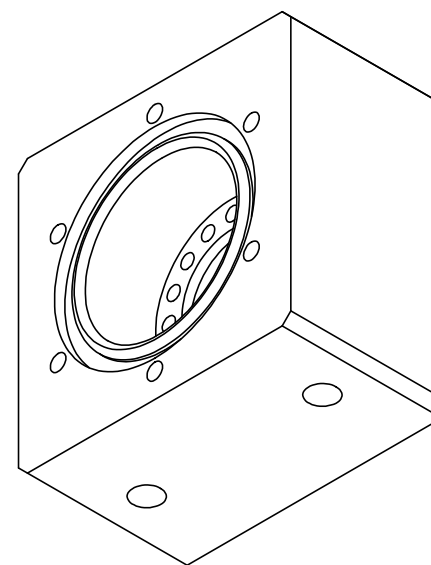
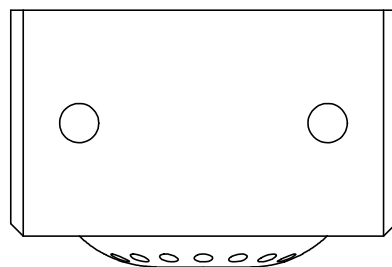
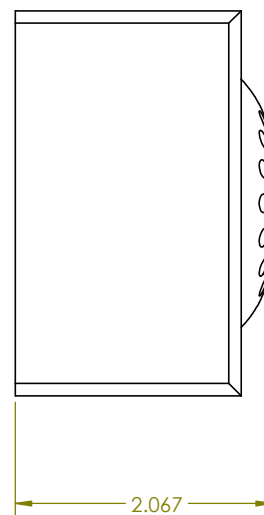


THE INFORMATION CONTAINED IN THIS DRAWING IS THE SOLE PROPERTY OF MBARI. ANY REPRODUCTION IN PART OR WHOLE WITHOUT THE WRITTEN PERMISSION OF MBARI IS PROHIBITED.

REVISIONS				
ZONE	REV.	DESCRIPTION	DATE	APPROVED

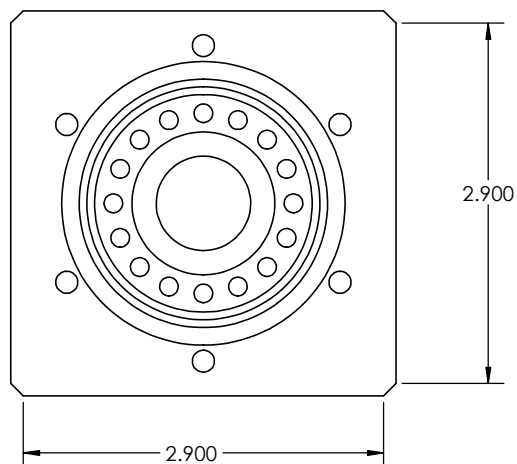

UNLESS OTHERWISE SPECIFIED			APPROVALS _____ DATE _____		MONTEREY BAY AQUARIUM RESEARCH INSTITUTE MBARI 7700 SANDHOLT RD. MOSS LANDING, CA 95039 PH: (831) 775-1700	
1 PLACE DIM #174	2 PLACE DIM #102	3 PLACE DIM #105	ANGLES #174	DRAWN: JORDAN CARESS		
- DIMENSIONS ARE IN INCHES. - DIMENSION LINES HELD AFTER PLATING. - REMOVE BURRS AND SHARP EDGES .015 MAX. - MACHINED FILED RADI .015-.030.				CHECKED:		
(3) .005" FOR MACHINED DIAMETERS SHARING A C. .1 & .1/2" OF MACHINED SURFACES .002 PER INCH. MAX. .012 INCHES FOR SINGLE SURFACE.				PROJECT:		
WATERSHED VOLUME: WEIGHT:				MINI COMP BOTTOM MODIFIED FROM MINI ROW THRUSTRER DESIGN		
DO NOT SCALE DRAWING				SIZE B SCALE 1:1	DWG. NO. 100222810	REV. A.07
						SHEET 1 OF 1