
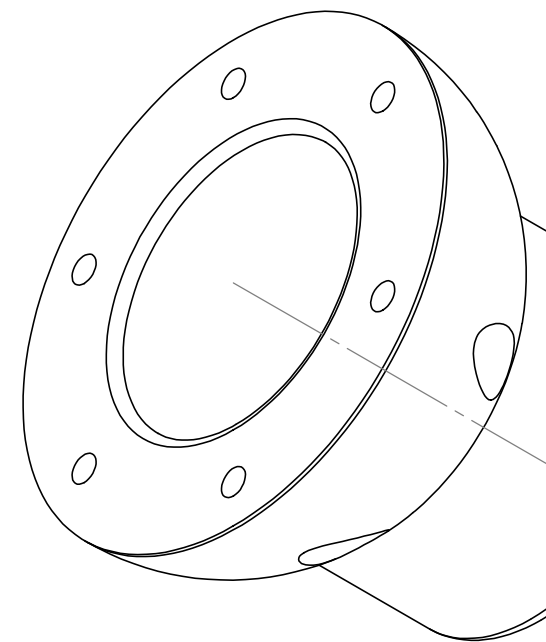
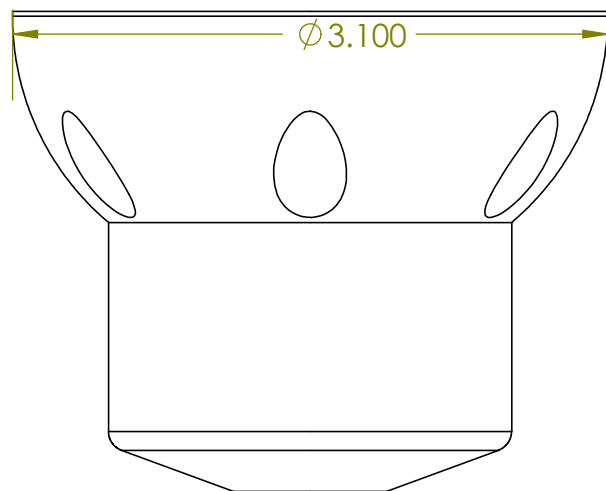
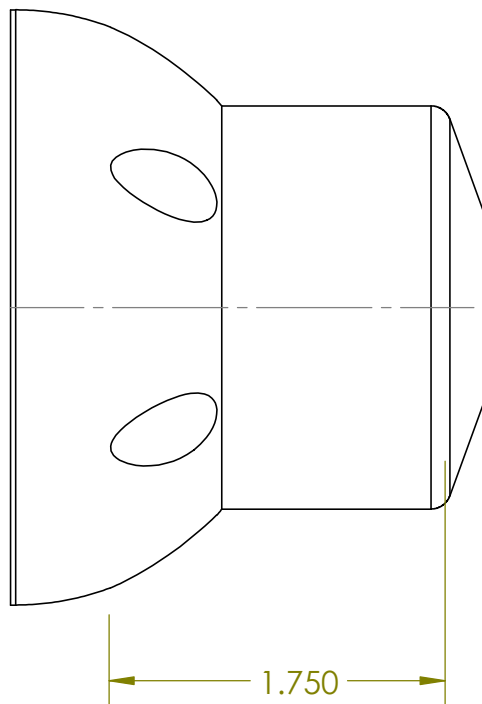


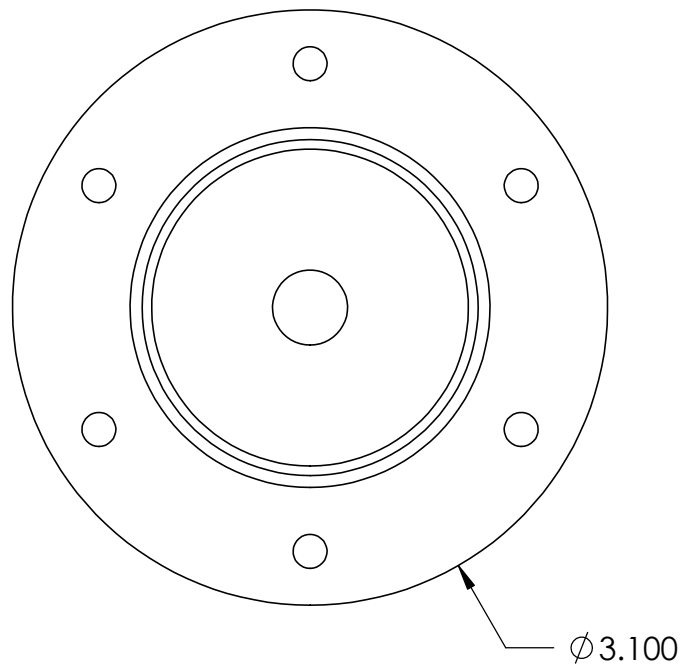

UNLESS OTHERWISE SPECIFIED				APPROVALS	DATE
1 PLACE DIM $\pm 1/16$	2 PLACE DIM $\pm .02$	3 PLACE DIM $\pm .005$	ANGLES $\pm 1^\circ$	DRAWN: JORDAN CARESS	06/15/2026
- DIMENSIONS ARE IN INCHES. - DIMENSION LIMITS HELD AFTER PLATING. - REMOVE BURRS AND SHARP EDGES .015 MAX.				CHECKED:	
				PROJECT:	